




6
A3.0 INTERIOR VIEW SHOWING NEW STAIRS
Scale: NTS

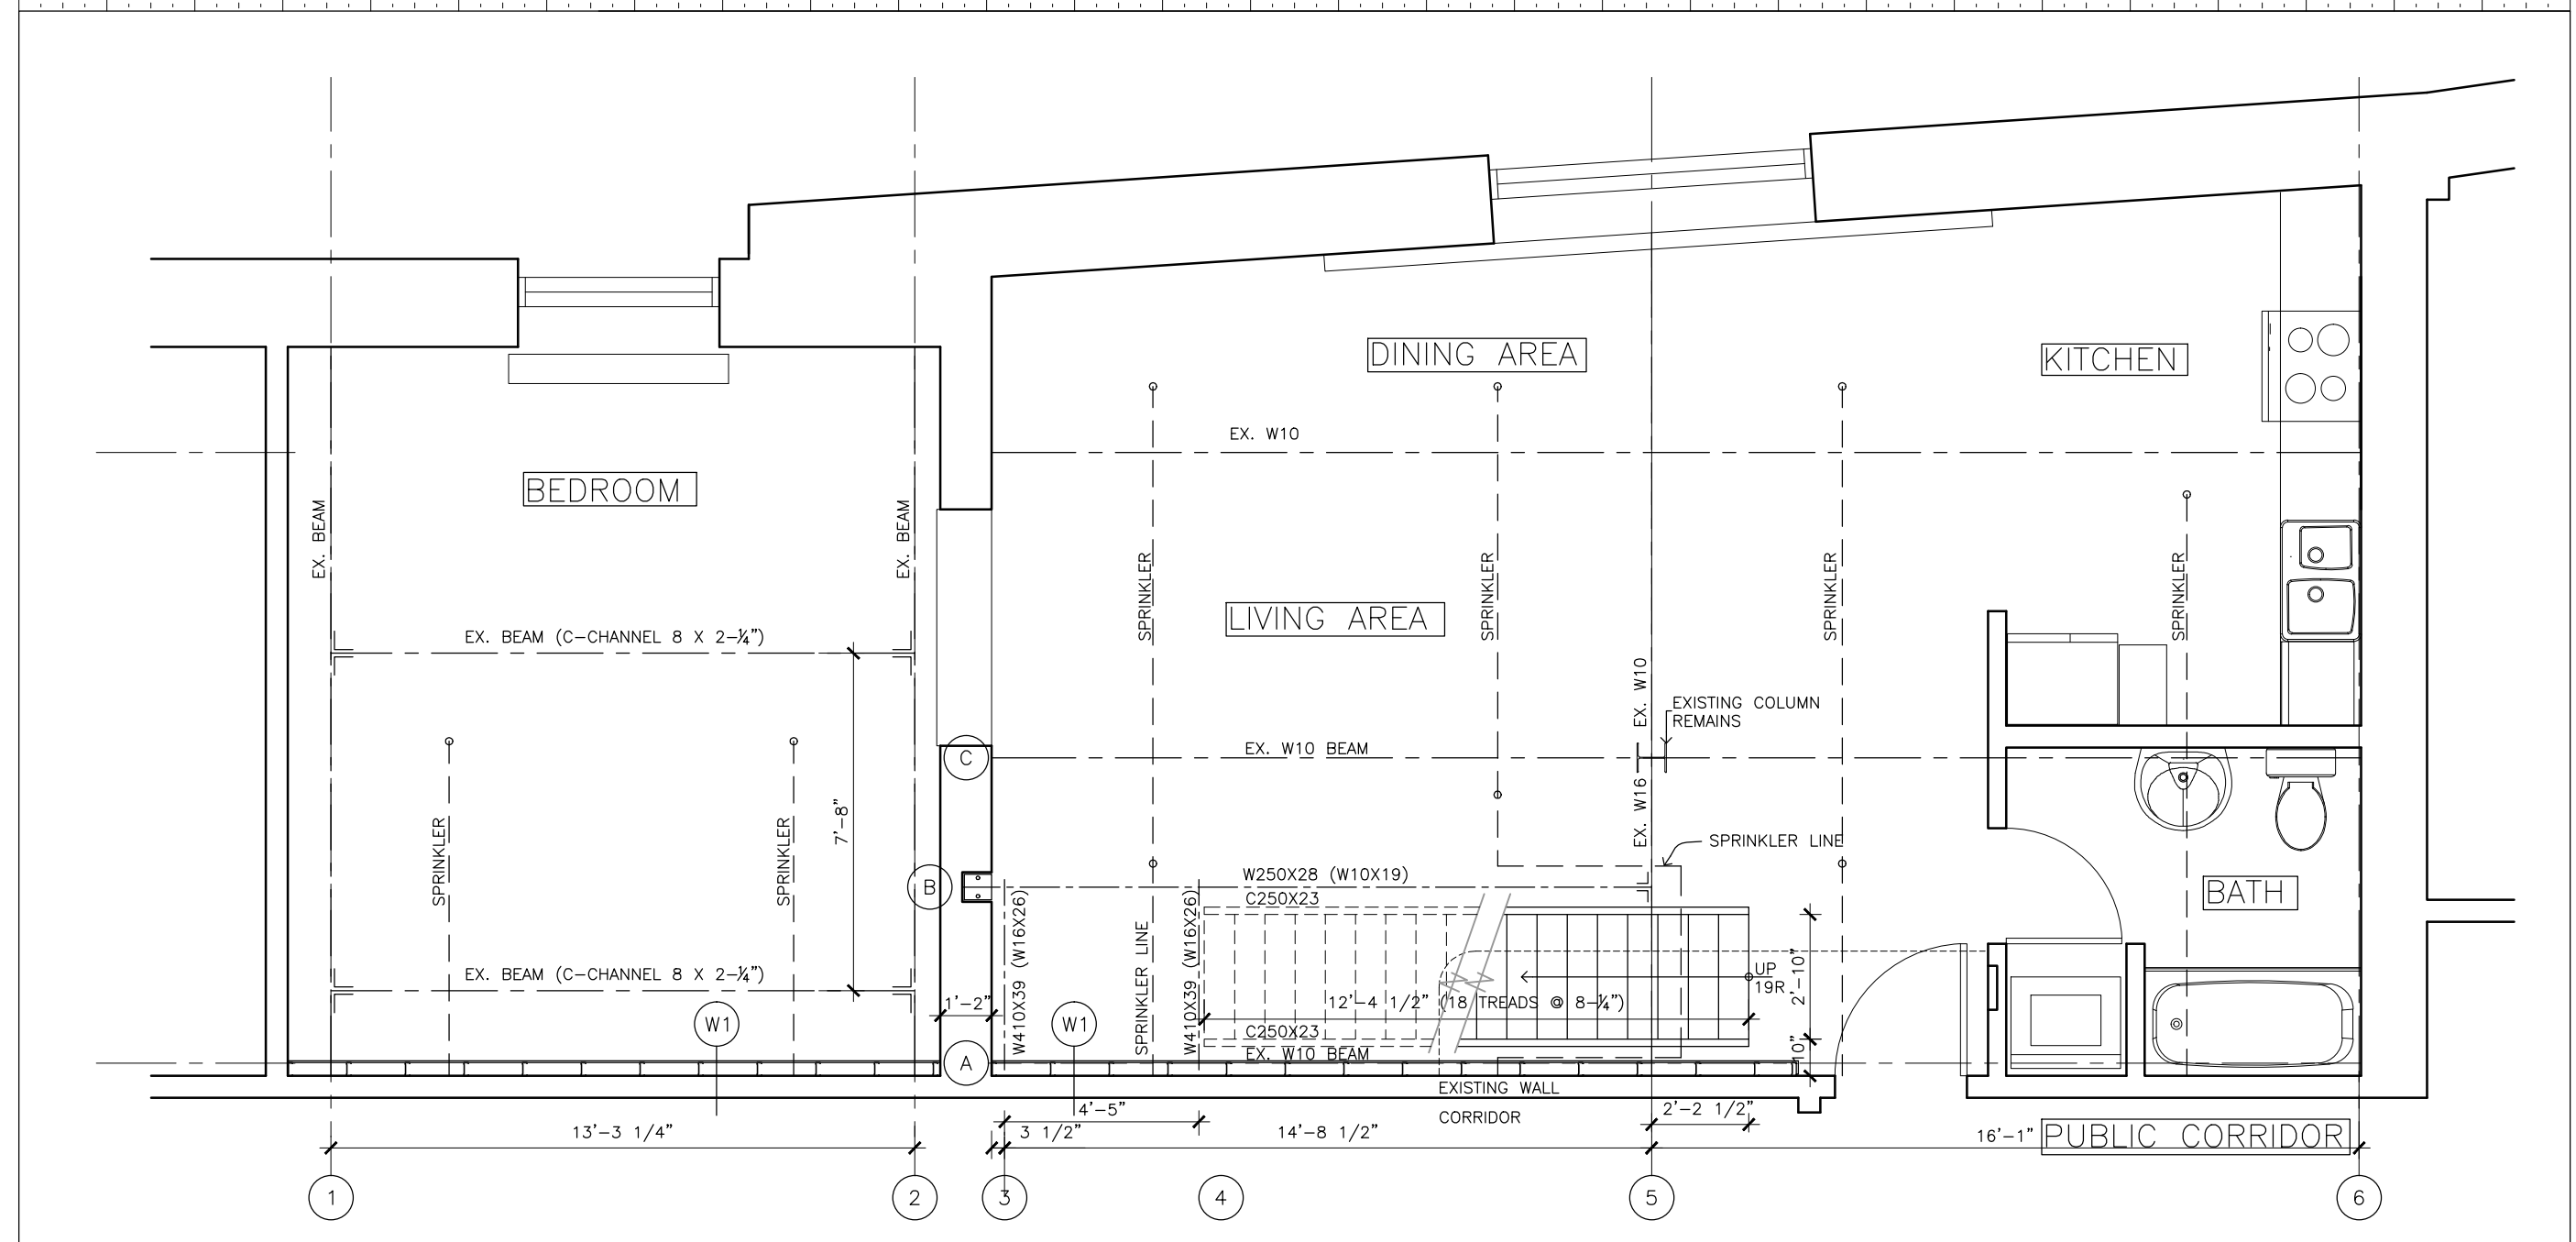


1
A3.0 FLOOR PLAN
Scale: 1/4"=1'-0"

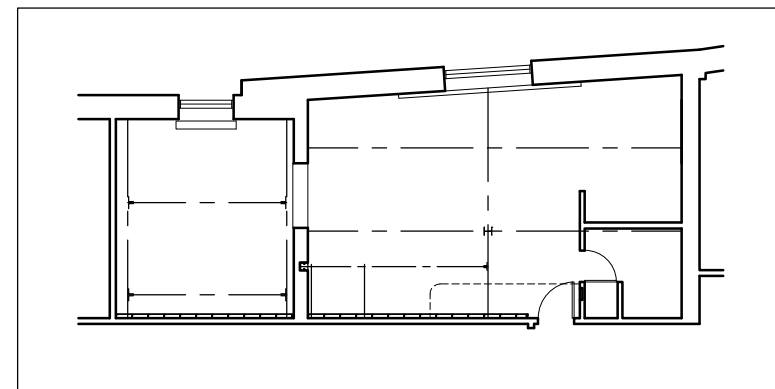


1
A3.0 NEW BEAM DIAGRAM
Scale: 1/16"=1'-0"

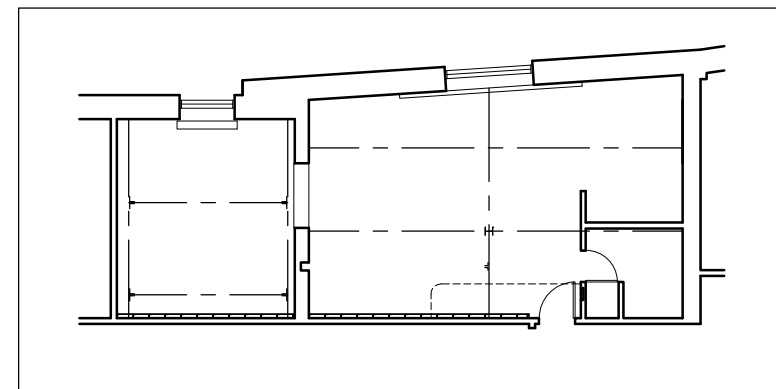


1
A3.0 EXISTING BEAM DIAGRAM
Scale: 1/16"=1'-0"

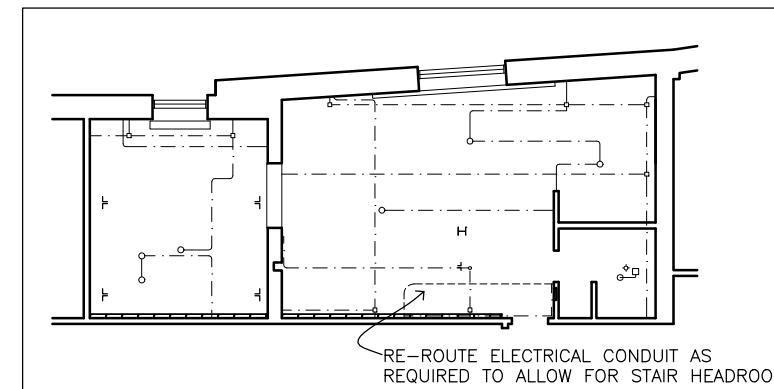

1
A3.0 ELECTRICAL DIAGRAM
Scale: 1/16"=1'-0"

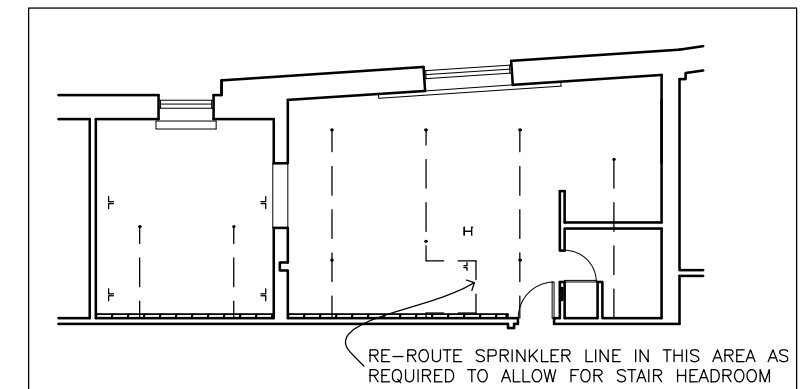

1
A3.0 SPRINKLER DIAGRAM
Scale: 1/16"=1'-0"

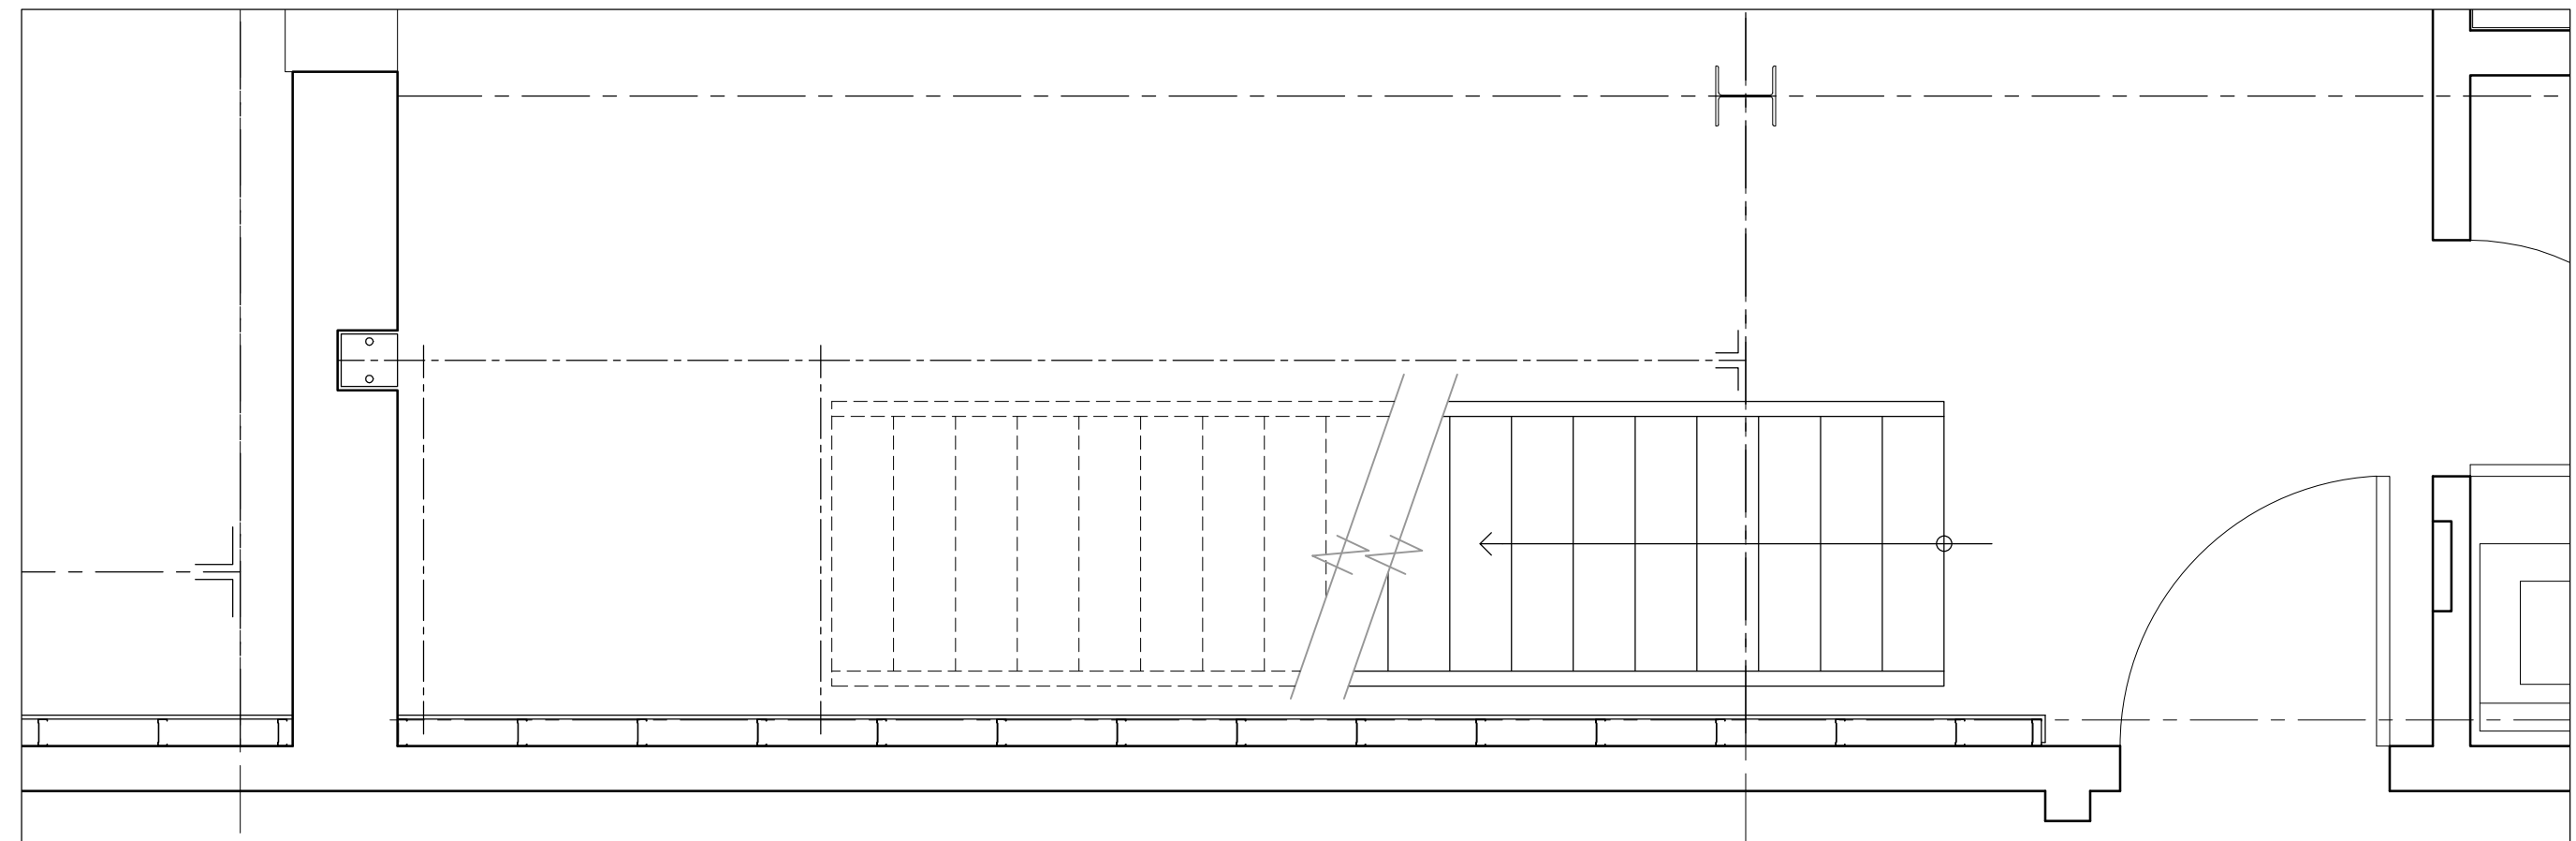

SUITE FLOOR PLAN

jba John Boone ARCHITECT

HURST RESIDENCE
326 Carlaw Avenue - SUITE 212
Toronto, Ontario

DRAWING SCALE AS NOTED
PROJECT DATE April 10/2003
PROJECT NUMBER 03A04
DRAWN BY JB

2	MAY 14, 2004	SUBMITTED FOR BUILDING PERMIT
1	JULY 15, 2003	SUBMITTED FOR PRELIMINARY REVIEW
No.	DATE	DESCRIPTION

This drawing is the Property of John Boone Architect and may be used for this project only. Scale from drawings for reference only. Dimensions to be checked and verified by the contractor on site.

PLOT DATE : May 03, 2013

A3.0