


SECTION B
Scale: 1/4" = 1'-0"

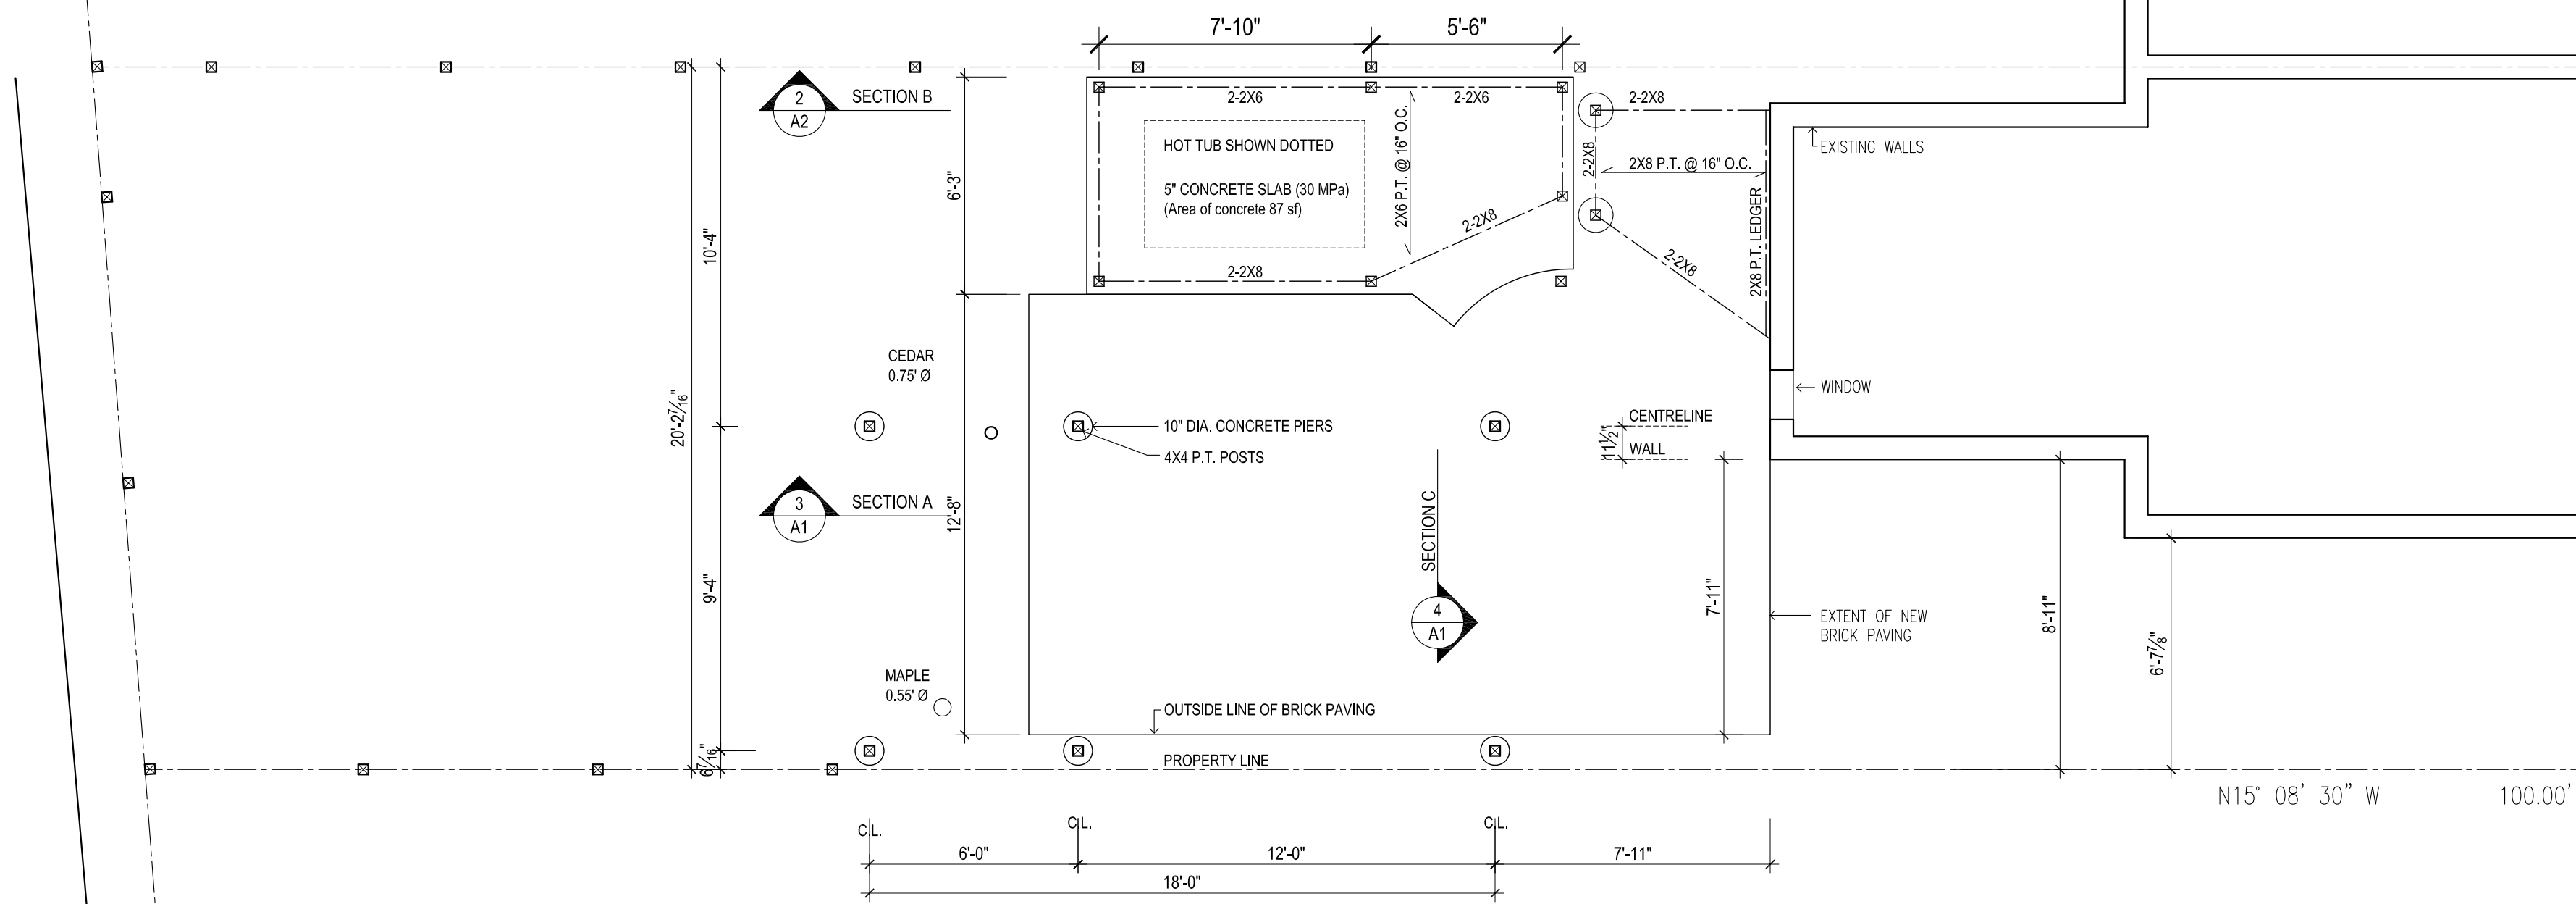

SITE PLAN
Scale: 1/8" = 1'-0"

2 STOREY
BRICK DWELLING
No. 28

FOUNDATION PLAN AND SECTION 'B'

jba John Boone
ARCHITECT

2 Matilda Street East, Toronto, Ontario, M4M 1L9 Canada
Tel: 416 469 3264 Email: jboone@nobelmed.com
This drawing is the Property of John Boone Architect and may be used for this project only. Scale from drawings for reference only. Dimensions to be checked and verified by the contractor on site.

30 COSTAIN AVENUE

Toronto, Ontario

DRAWING SCALE 1/4" = 1'-0"
PROJECT DATE OCT 12 2006
PROJECT NUMBER 06A10
DRAWN BY JB

PLOT DATE : June 05, 2007

No.	DATE	DESCRIPTION

A2