




- LEGEND**
- ⊕ DUPLEX OUTLET
  - ⊙ SINGLE POLE SWITCH
  - L1 LIGHT 1 - INTERIOR RECESSED HALOGEN (3 REQ'D)
  - L2 LIGHT 2 - EXTERIOR RECESSED HALOGEN (3 REQ'D)
  - L3 GARDEN LIGHT (1 REQ'D)

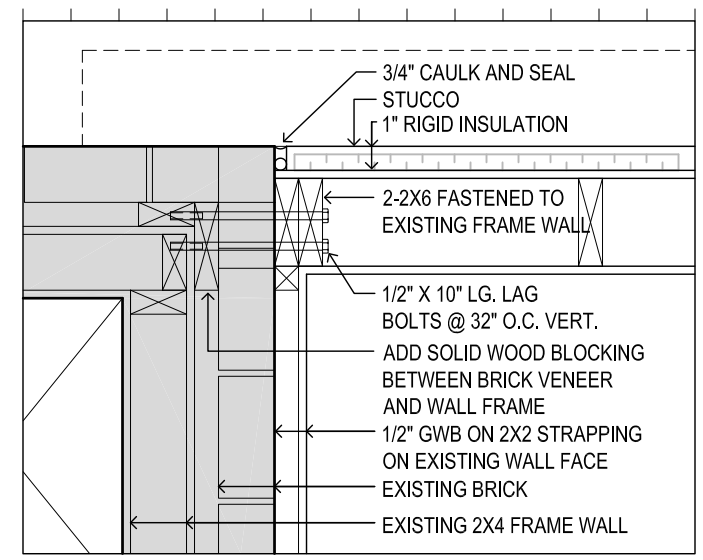


**5 Detail at Wall Corner**  
A3 Scale: 1"=1'-0"

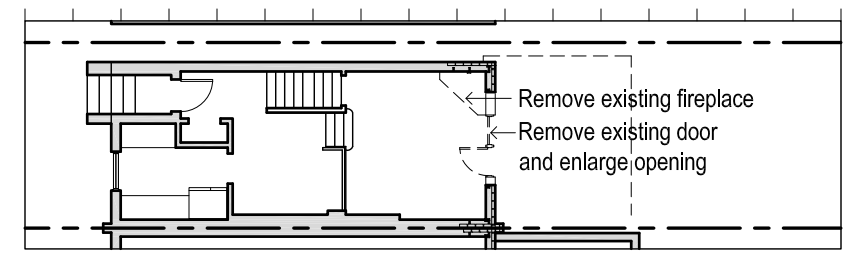


**3 First Floor Existing**  
A3 Scale: 1/16"=1'-0"

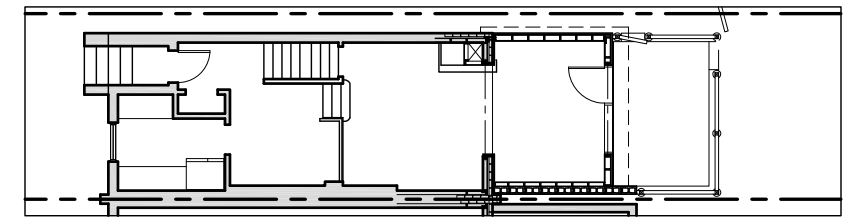

**4 First Floor Proposed**  
A3 Scale: 1/16"=1'-0"

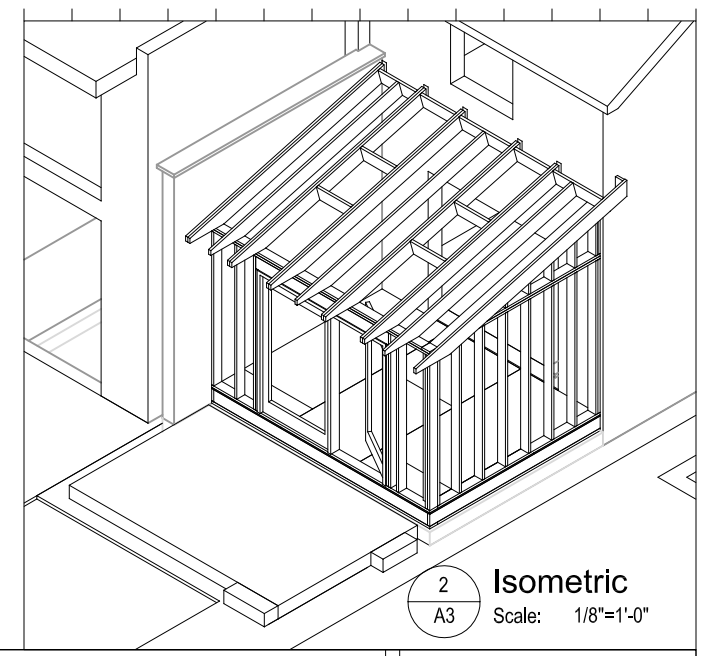

**2 Isometric**  
A3 Scale: 1/8"=1'-0"

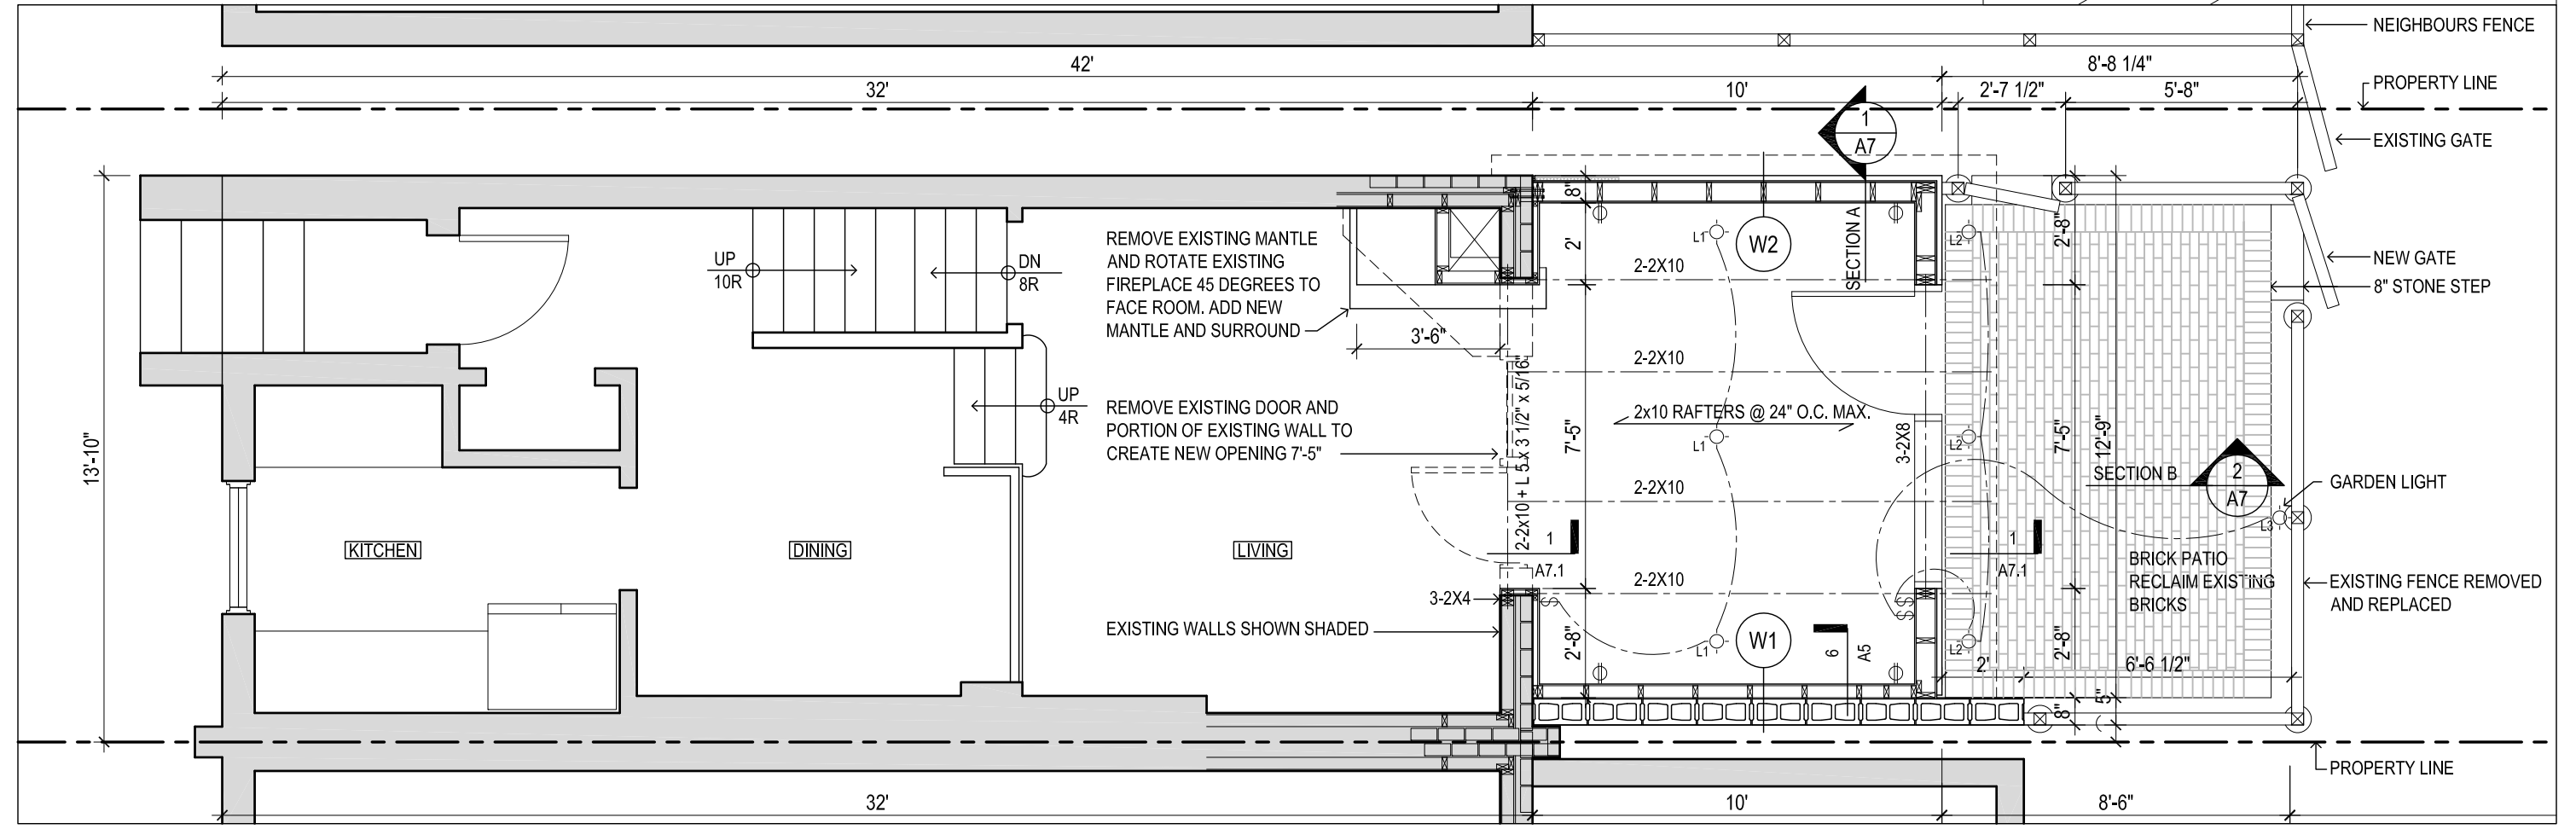

**1 First Floor Plan**  
A3 Scale: 1/4"=1'-0"

**FIRST FLOOR PLAN**

No.	DATE	DESCRIPTION
4	January 29, 2013	Submitted for Building Permit
3	January 9, 2013	Committee of Adjustment Hearing
2	October 2, 2012	Submitted for Preliminary Review
1	August 27, 2012	Base drawings completed



**jba** John Boone ARCHITECT

51 Arundel Avenue, Toronto, Ontario, M4K 3A3  
Tel: 416 469 3264 Email: johnboone@rogers.com  
This drawing is the Property of John Boone Architect and may be used for this project only. Scale from drawings for reference only. Dimensions to be checked and verified by the contractor on site.

**58 TORBRICK ROAD**  
Toronto, Ontario

DRAWING SCALE 1/4"=1'-0"  
PROJECT DATE AUG. 2012  
PROJECT NUMBER 12A10  
DRAWN BY jb, sg

PLOT DATE : January 24, 2013

**A3**