




Description	Area
Roof	376 SF

Description	Length	Manufacturer
Eaves Trough	35' - 5 1/16"	

Description	Length
Fascia	34' - 11 1/16"

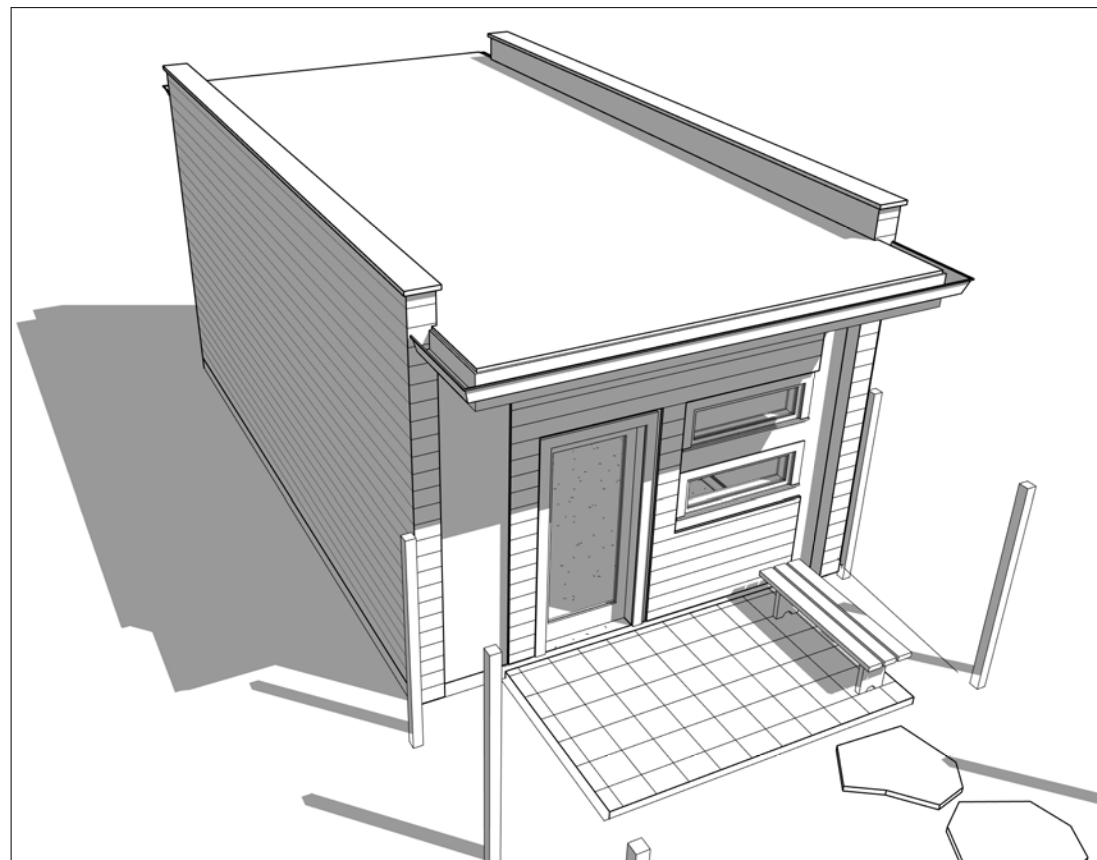

2 3D View 4

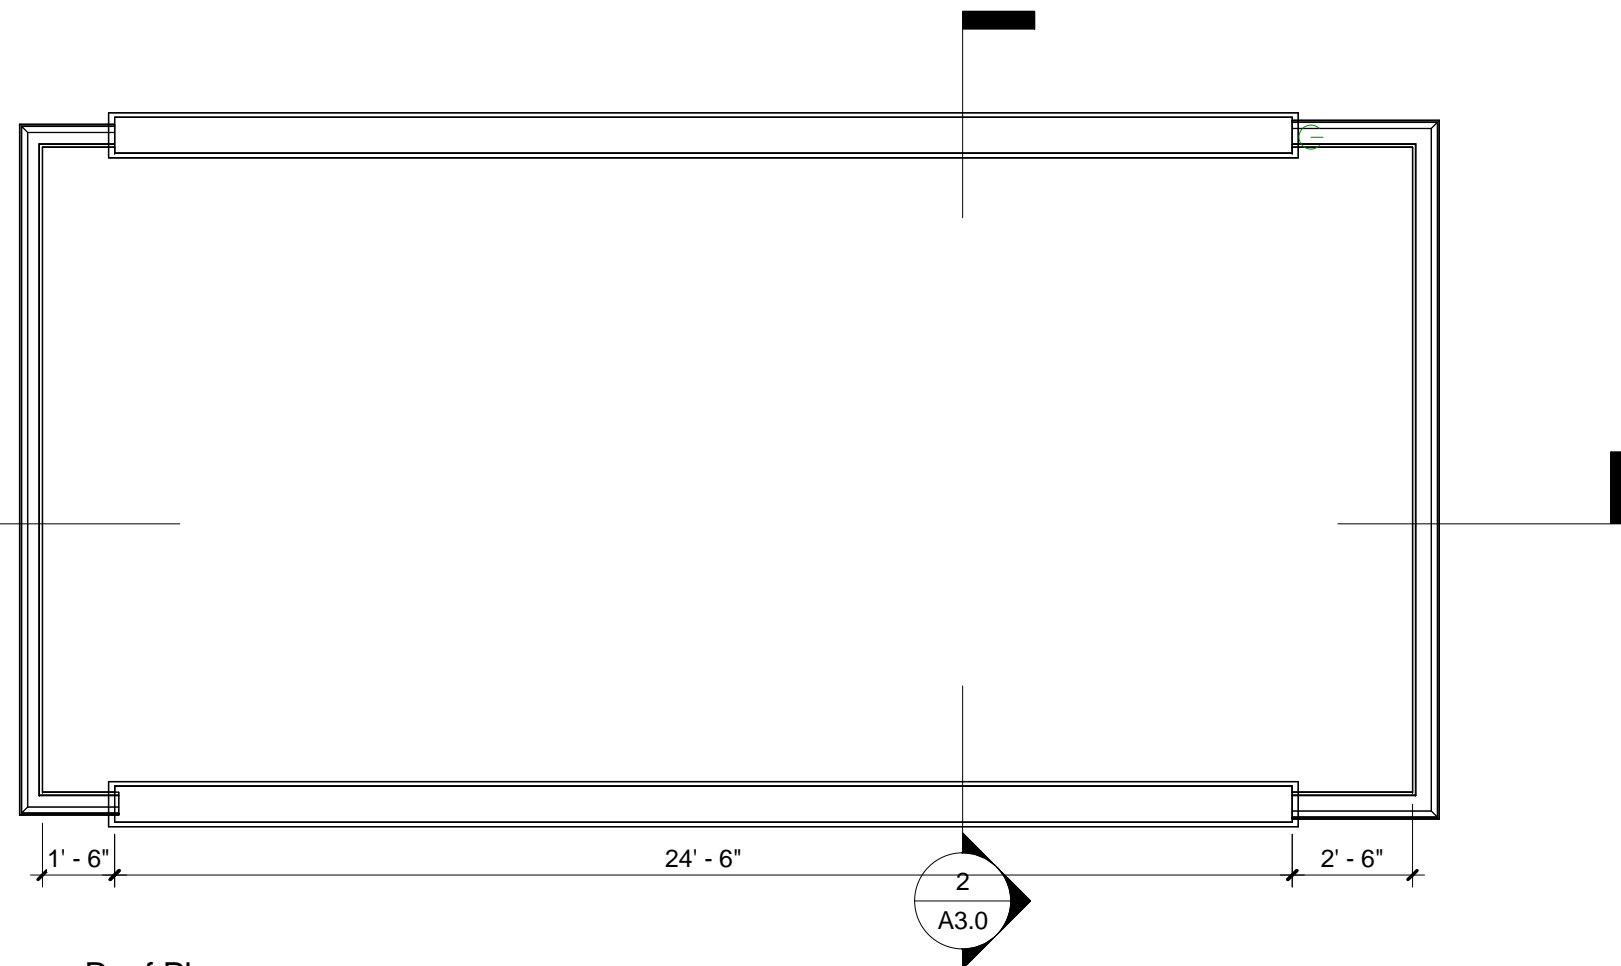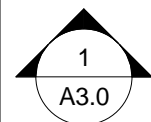

1 Roof Plan
1/4" = 1'-0"

No.	Description	Date
1	Owner Review	Oct. 11, 2013

20 Forman Avenue

Plot Date :



John Boone
51 Arundel Avenue, Toronto, Ontario, M4K 3A3
Tel: 416 469 3264 Email: johnboone@rogers.com

This drawing is the Property of John Boone Architect and may be used for this project only. Scale from drawings for reference only. Dimensions to be checked and verified by the contractor on site.

Roof Plan

Project number	13A15
Date	December 17, 2013
Drawn by	jb
Checked by	jb

A2.2

Scale 1/4" = 1'-0"