



1 INTERIOR ELEVATION LOOKING WEST
Scale: 1/4" = 1'-0"

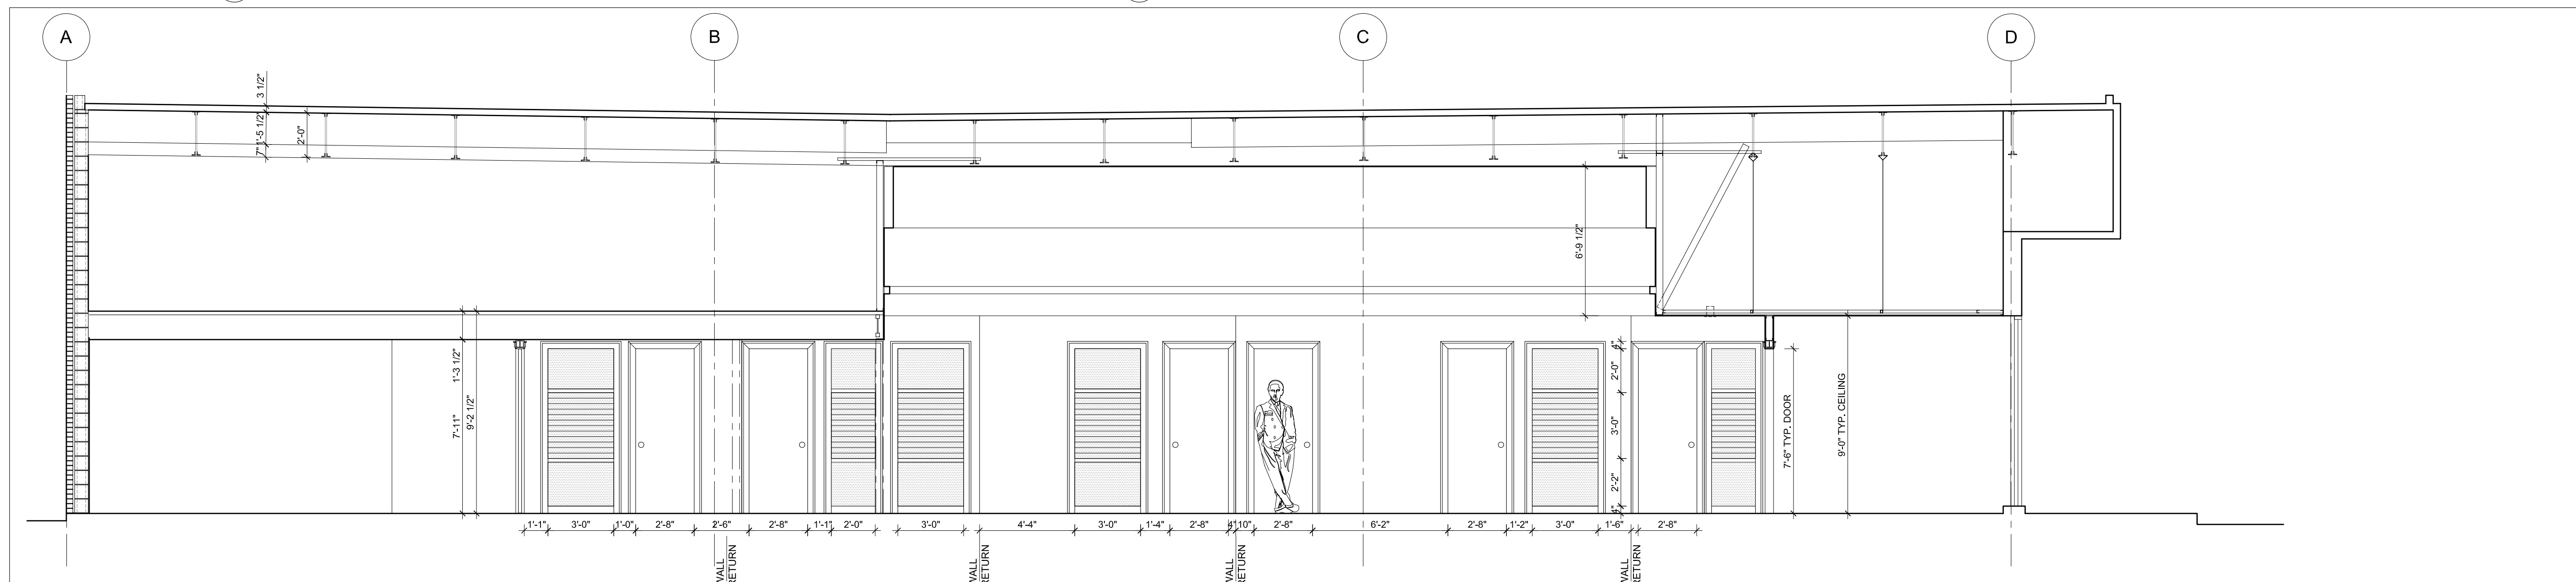


2 INTERIOR ELEVATION LOOKING NORTH
Scale: 1/4" = 1'-0"

KEY PLAN:

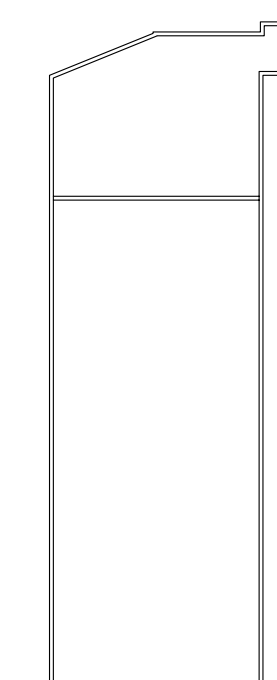

3 INTERIOR ELEVATION LOOKING SOUTH
Scale: 1/4" = 1'-0"

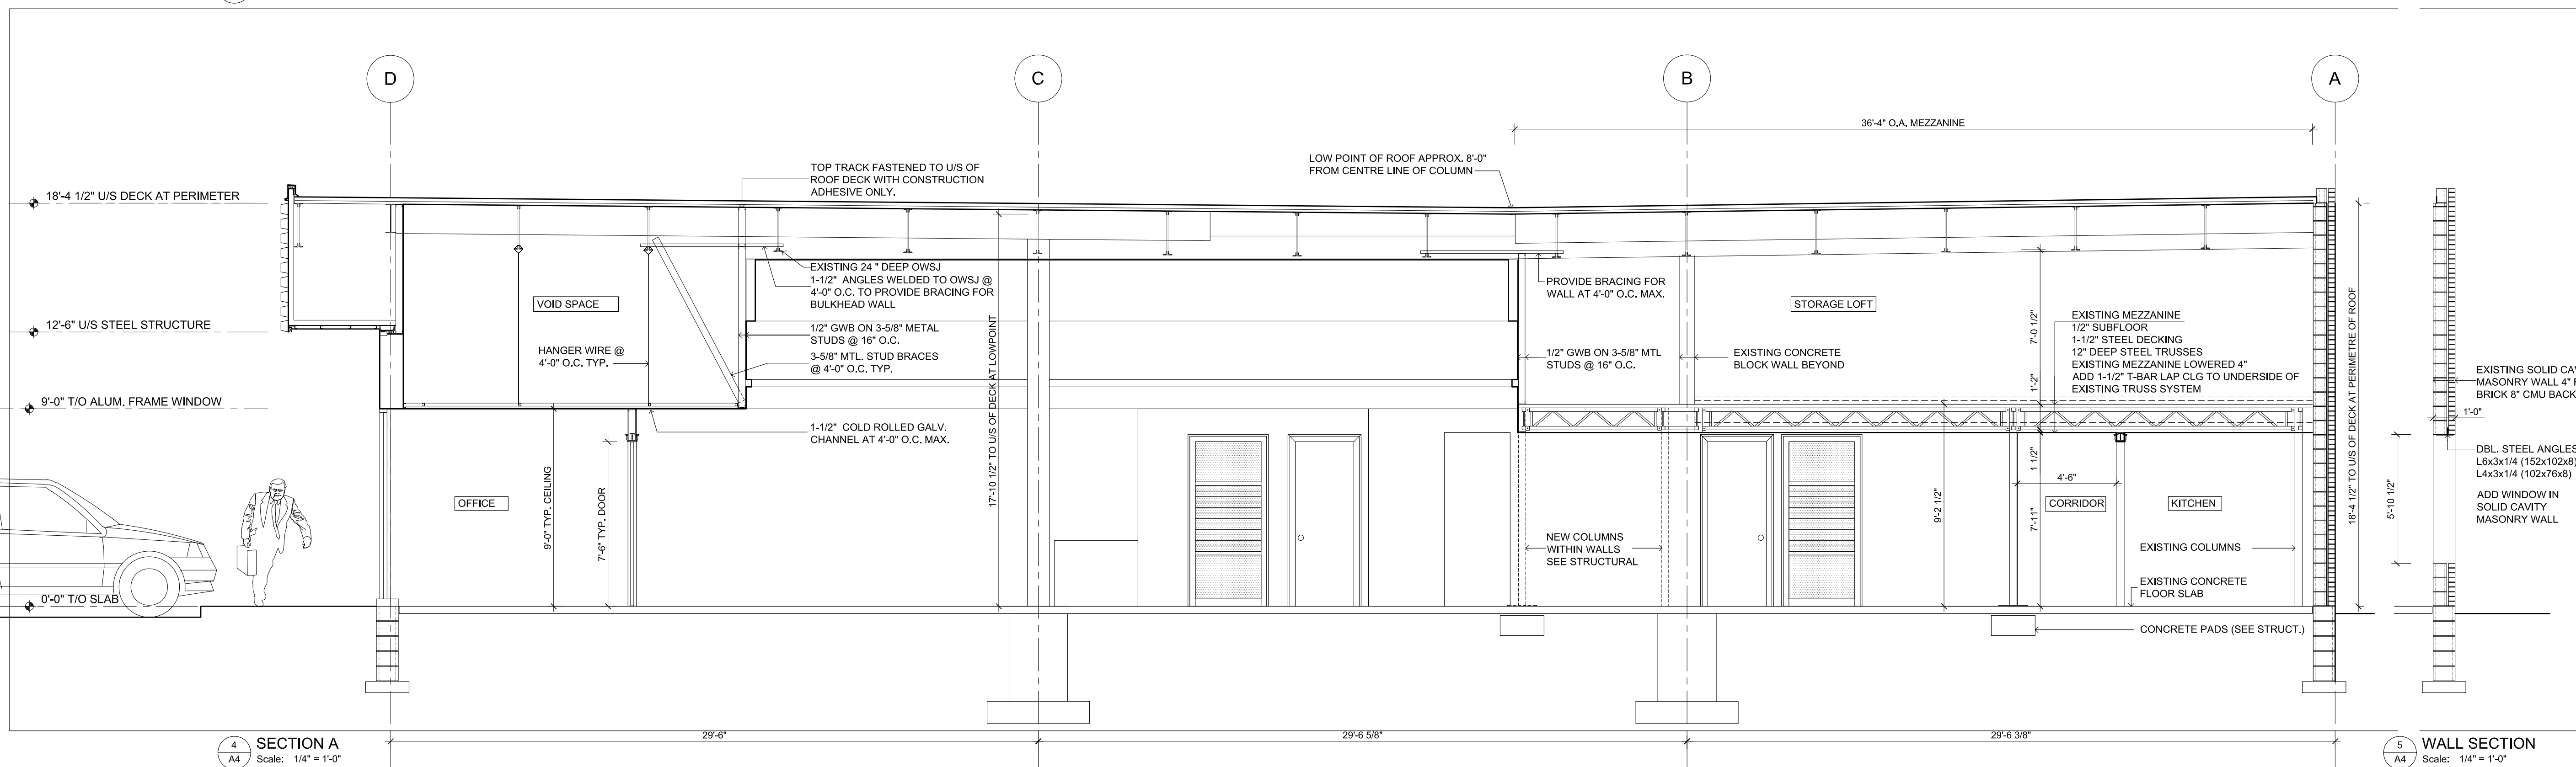

4 SECTION A
Scale: 1/4" = 1'-0"

5 WALL SECTION
Scale: 1/4" = 1'-0"

PRUDENT FINANCIAL
1150 SHEPPARD AVENUE WEST
TORONTO, ONTARIO

SECTIONS
INTERIOR ELEVATION

jba John Boone
ARCHITECT

745 Queen Street East, Toronto, Ontario, M4M 1H3 Canada
Tel: 416 469 3264 Fax: 416 461 5560 Email: jboone@nobelmed.com
Scale from drawings for reference only. Dimensions to be checked and verified by the contractor on site.

BLUEBERRIES INTERIORS INC.

NANCY A. PETERSONS
11 CEDAR MEADOWS LANE,
R R 2 Bolton, ONTARIO L7E 5R8
TEL: 416 580 6425
FAX: 905 880 3414

DATE: APRIL 17, 2003

SCALE: 1/4" = 1'-0"

REVISION

A4.0