

TABLE OF CONTENTS


View toward new addition from rear yard.....	1
View toward new addition from adjacent yard	2
SECOND FLOOR PLAN	3
D1 - SECTION AT NORTH AND SOUTH FOUNDATION WALLS	4
D2 - PLAN DETAIL AT CORNER	5
D3 - PLAN DETAIL AT CORNER OF BAY PROJECTION	6
D4 - PLAN DETAIL AT CORNER OF BAY THROUGH WINDOW	7
D5 - SECTION THROUGH ROOF OF BAY	8
D6 - SECTION THROUGH PARAPET AT BRICK VENEER WALL.....	9
D7 - SECTION THROUGH WINDOW AT BRICK VENEER WALL.....	10
D8 - SECTION THROUGH ROOF AND WALL.....	11
D9 - METAL PAN SOFFET DETAIL.....	12



View toward new addition from rear yard




View toward new addition from adjacent yard

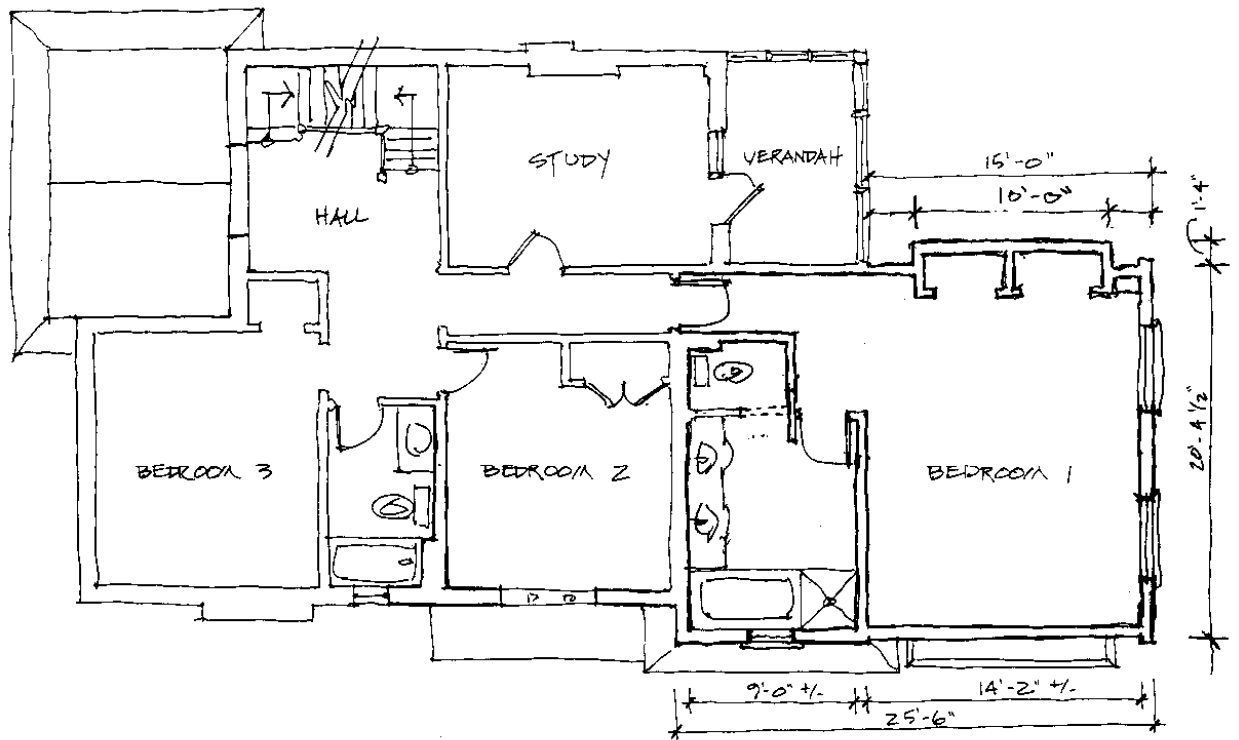

131 MACLEAN AVENUE
ALTERNATE SECOND FLOOR
NOVEMBER 5, 2001


SECOND FLOOR PLAN

SCALE : N.T.S.

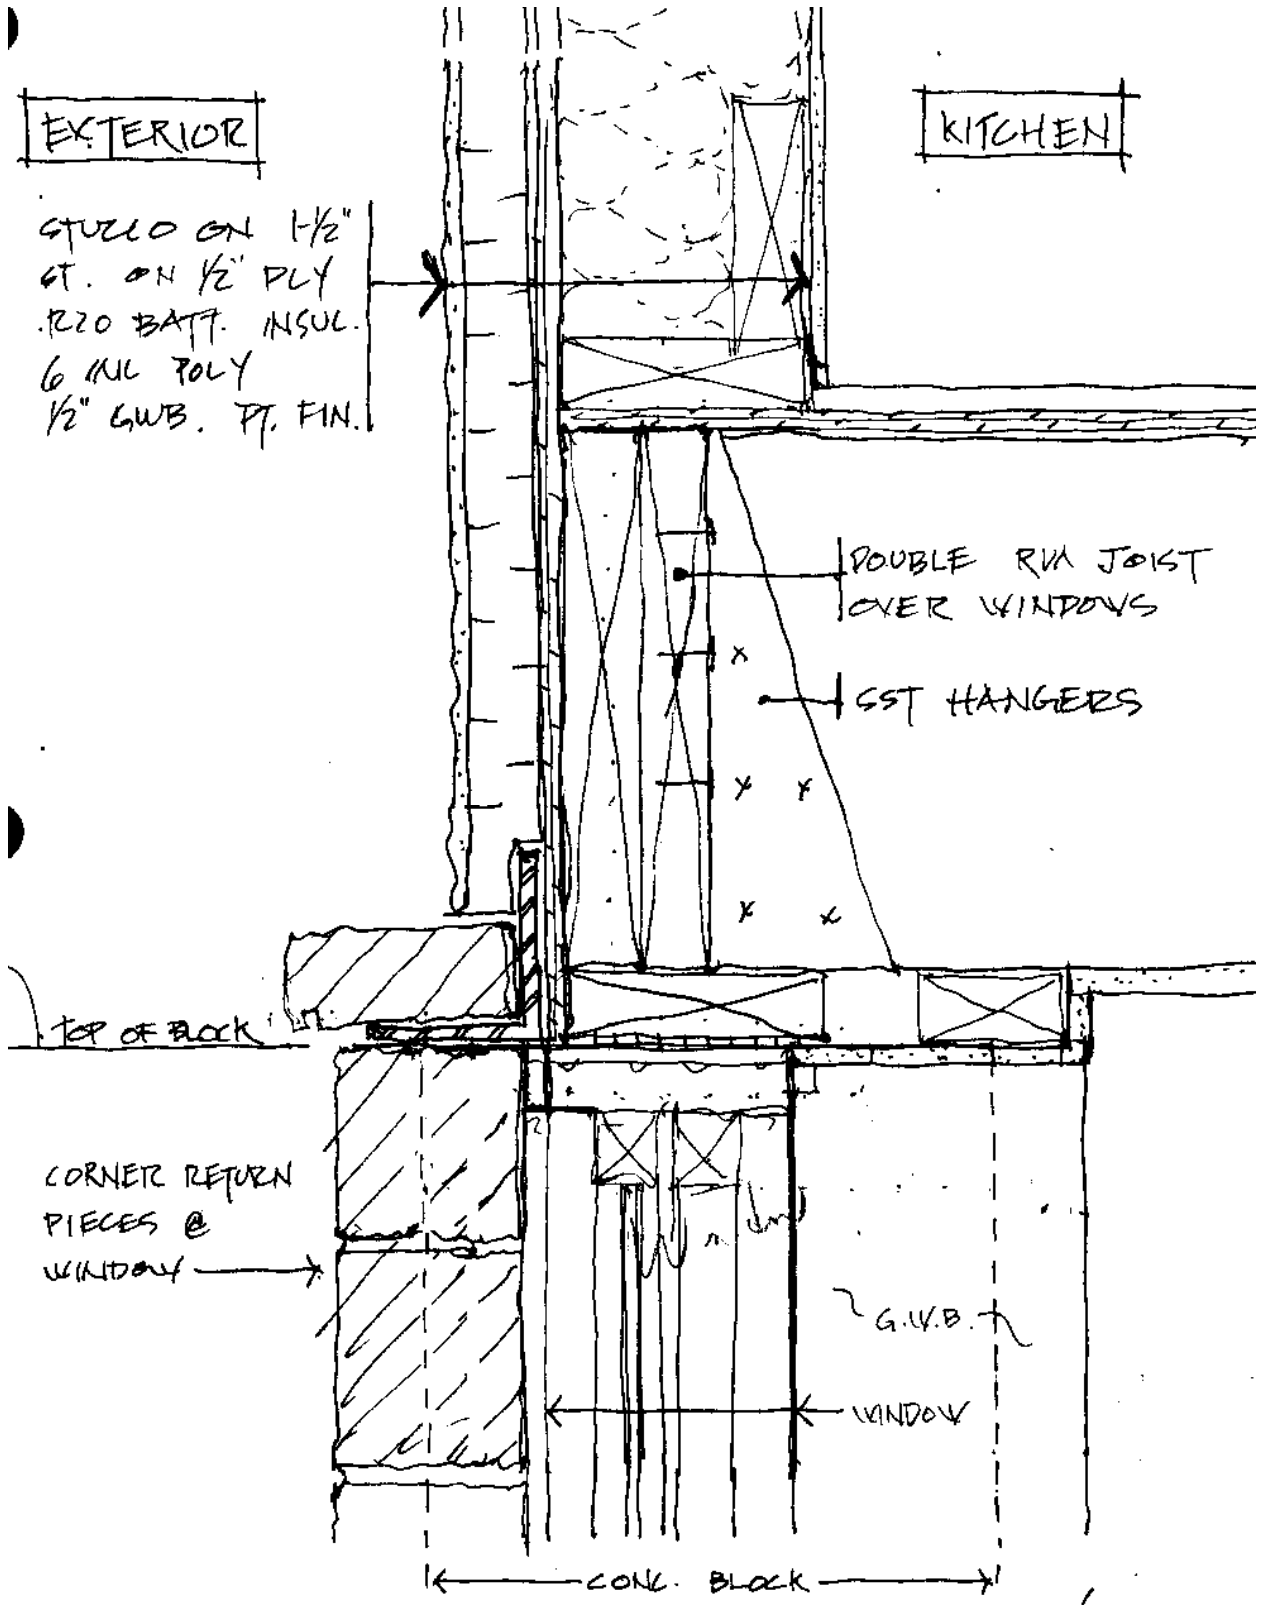


D1 - SECTION AT NORTH AND SOUTH FOUNDATION WALLS

SCALE : 3"=1'-0"

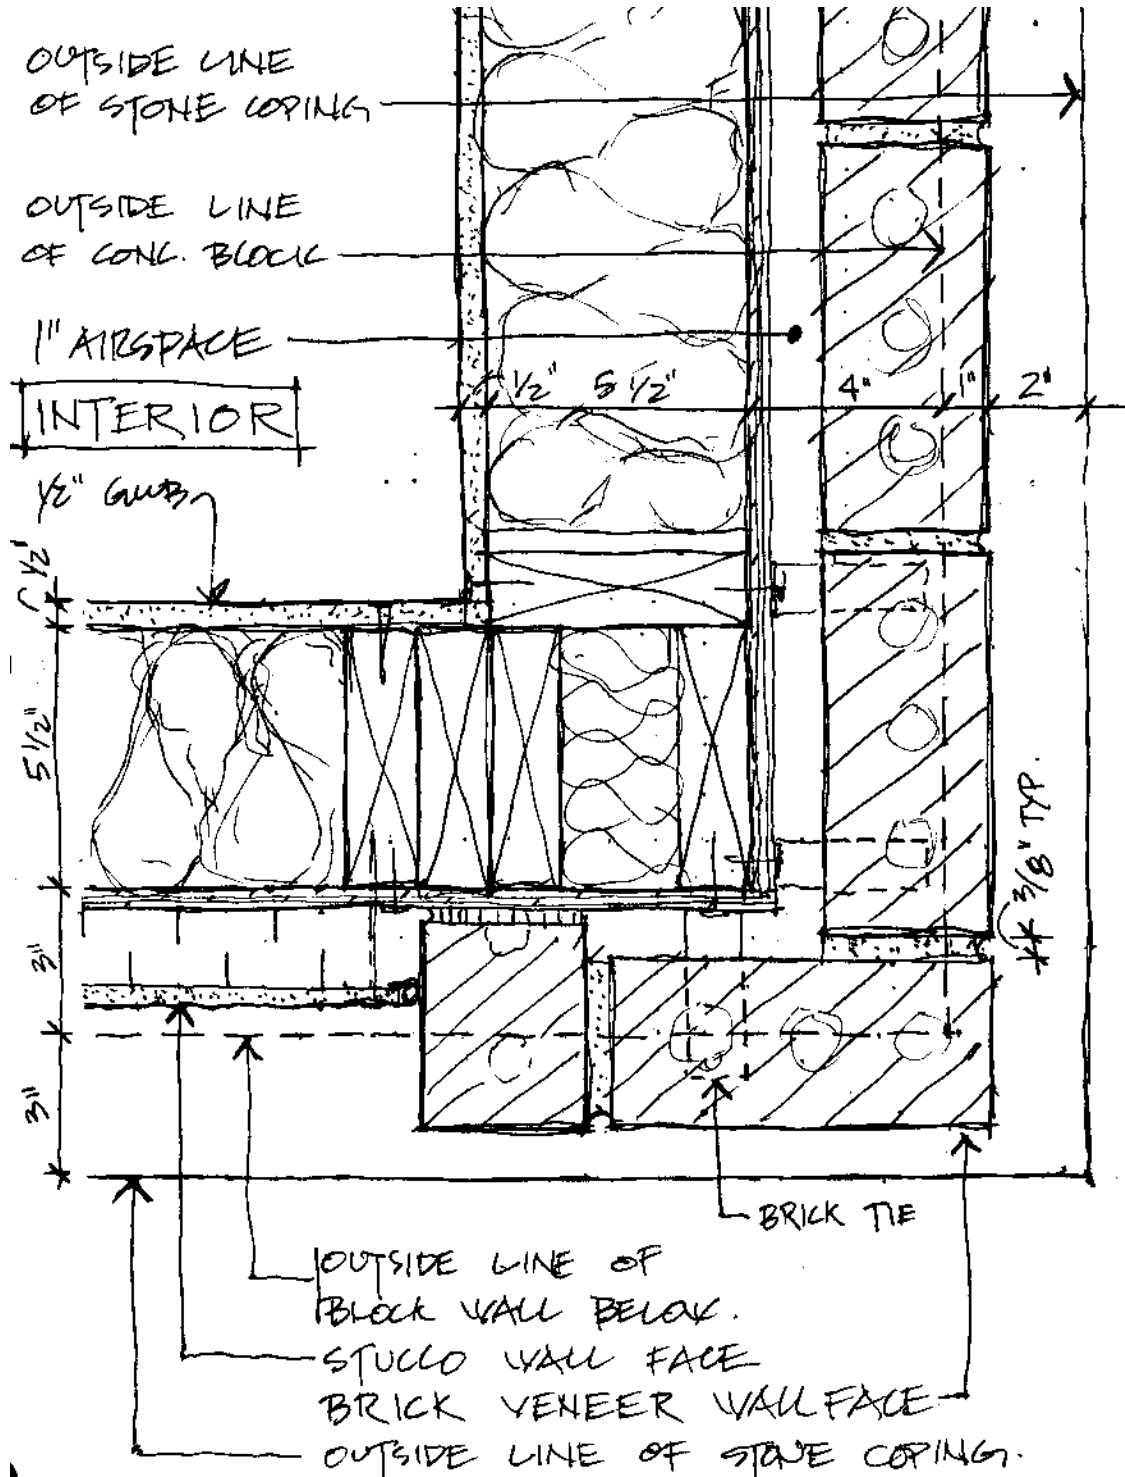


D2 - PLAN DETAIL AT CORNER

SCALE : 3"=1'-0"

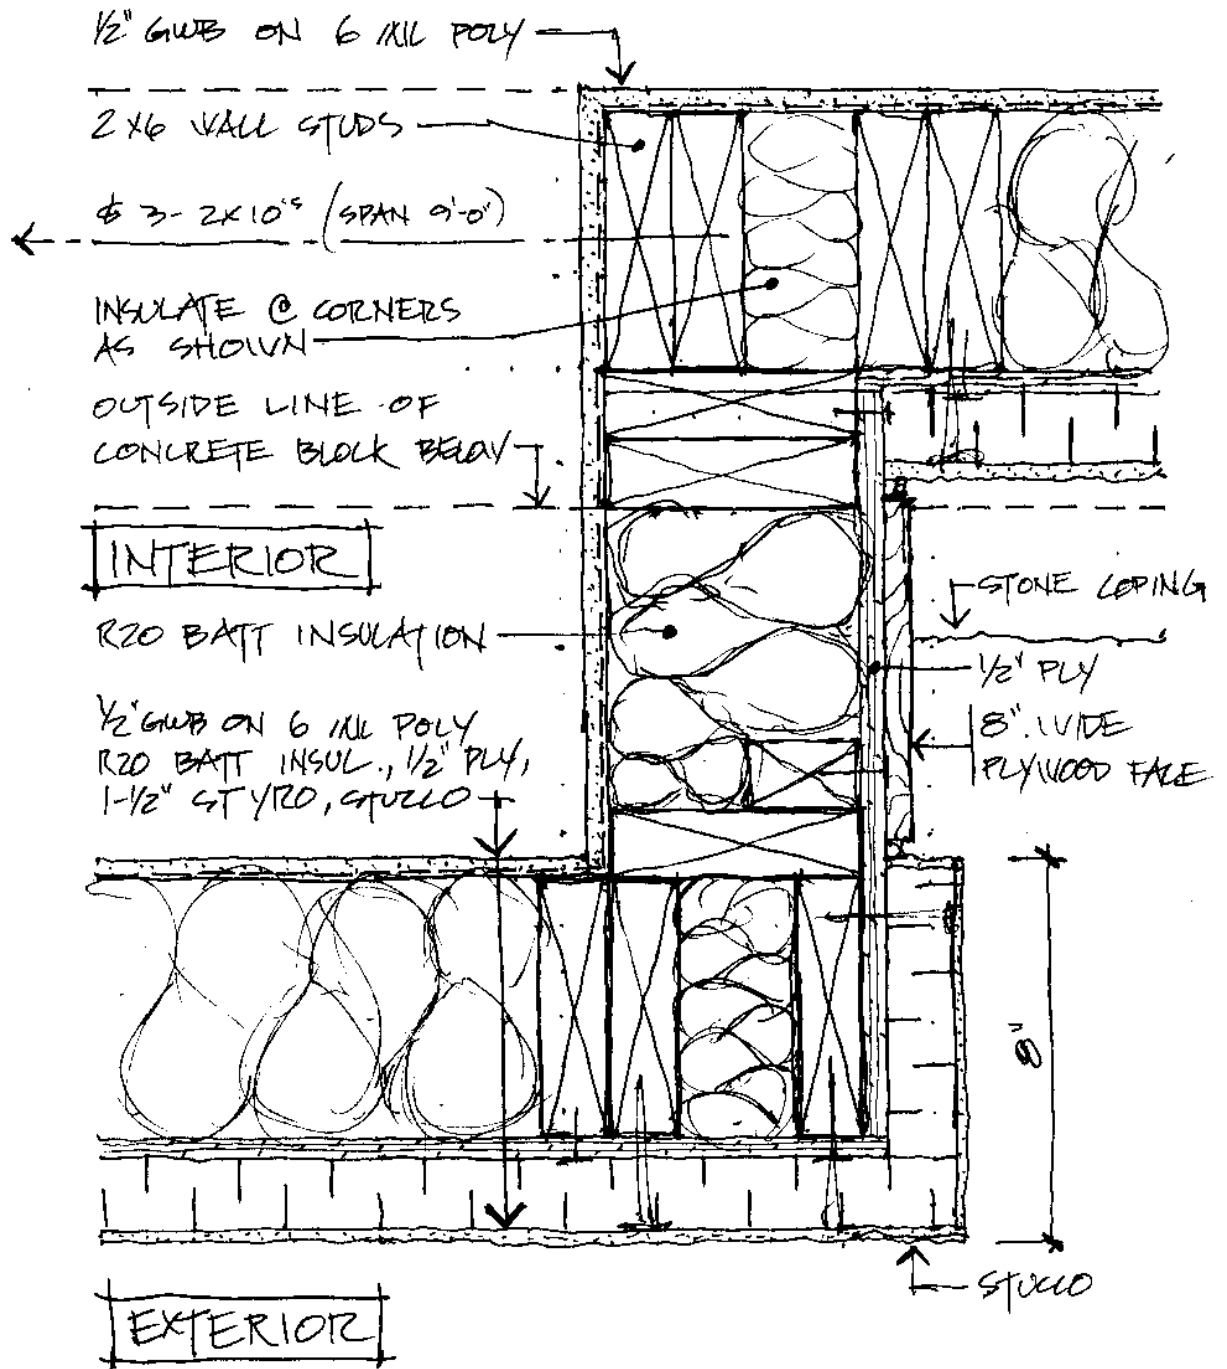


D3 - PLAN DETAIL AT CORNER OF BAY PROJECTION

SCALE 3"=1'-0"

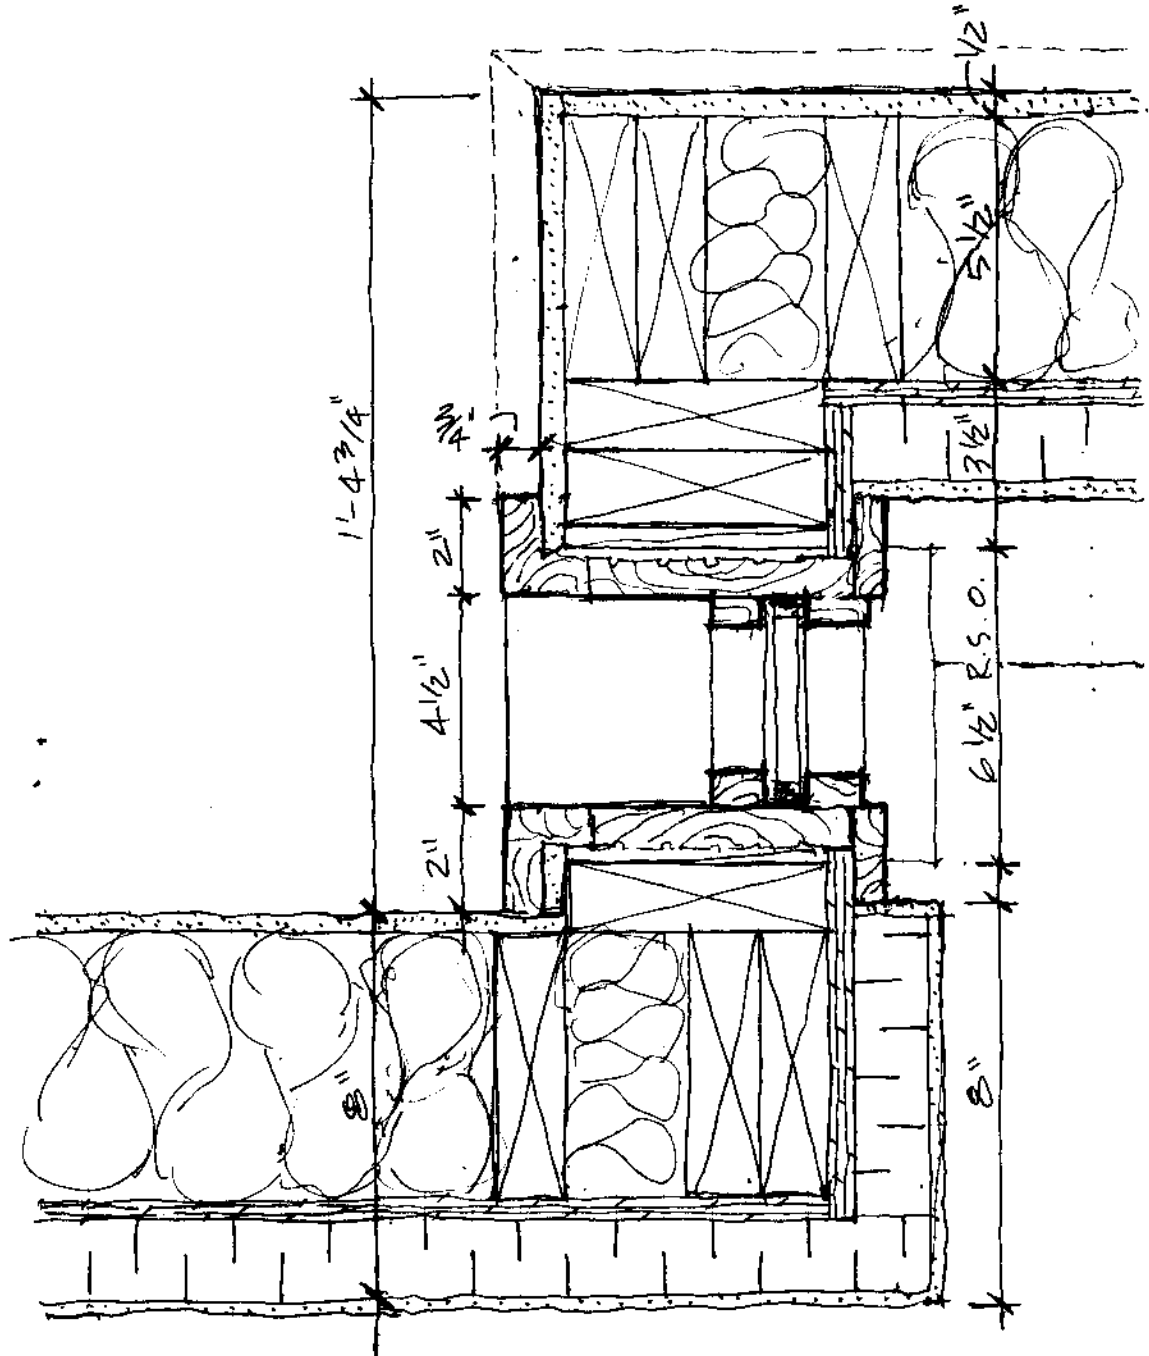


D4 - PLAN DETAIL AT CORNER OF BAY THROUGH WINDOW

SCALE 3"=1'-0"

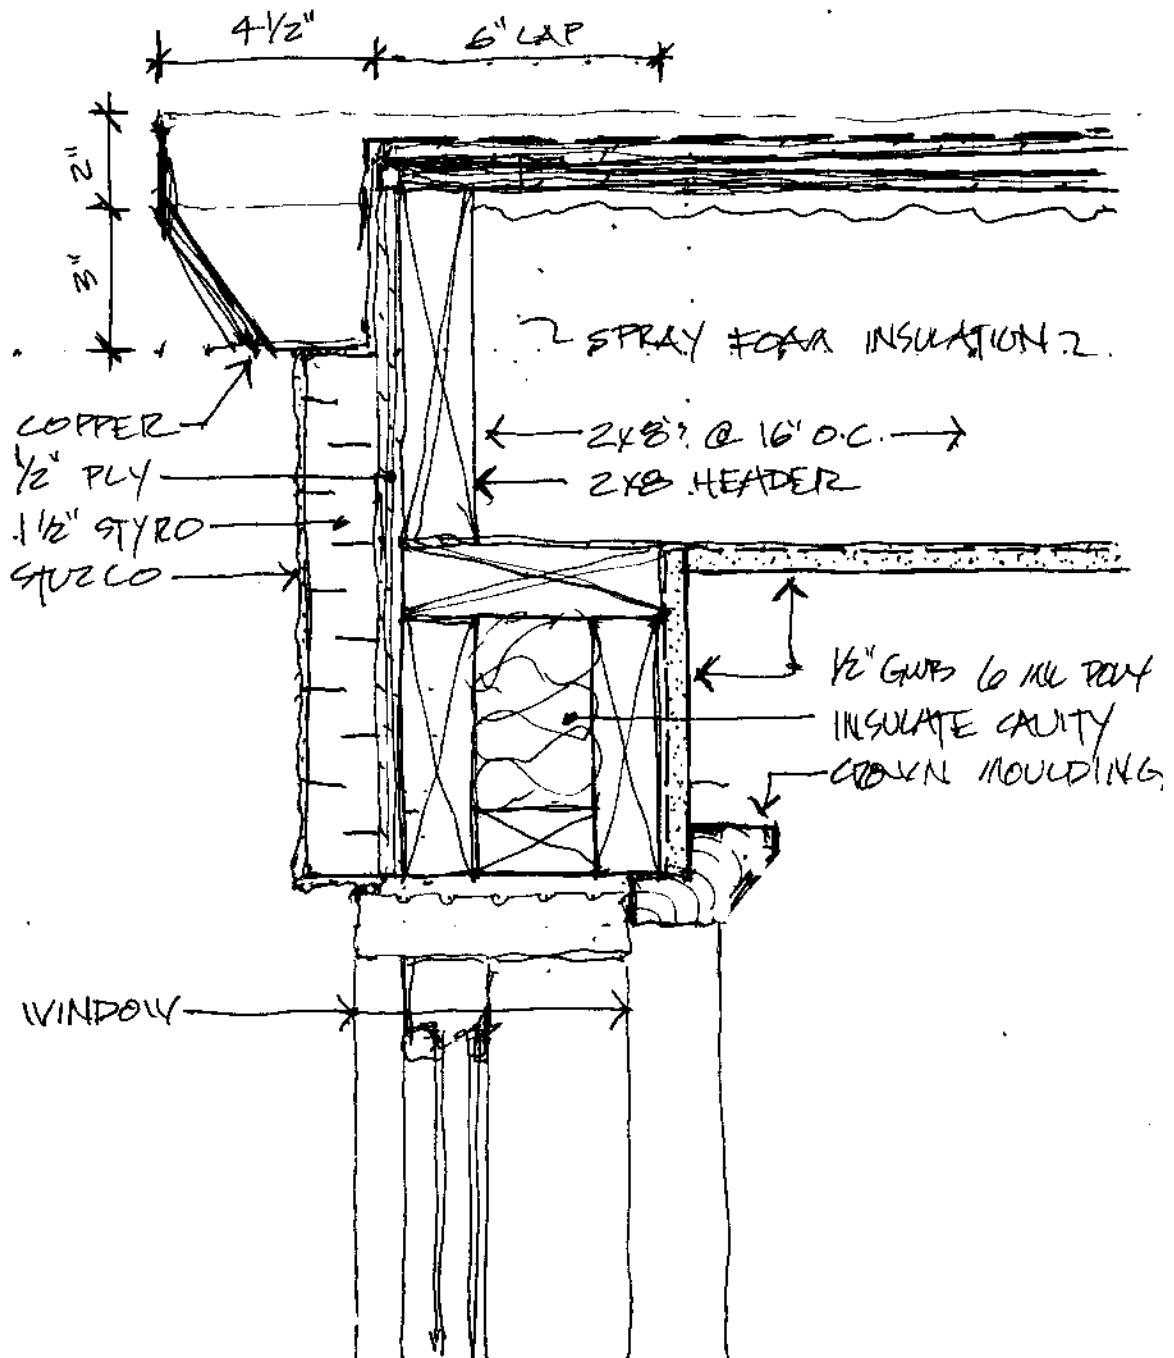


D5 - SECTION THROUGH ROOF OF BAY

SCALE : 3" = 1'-0"

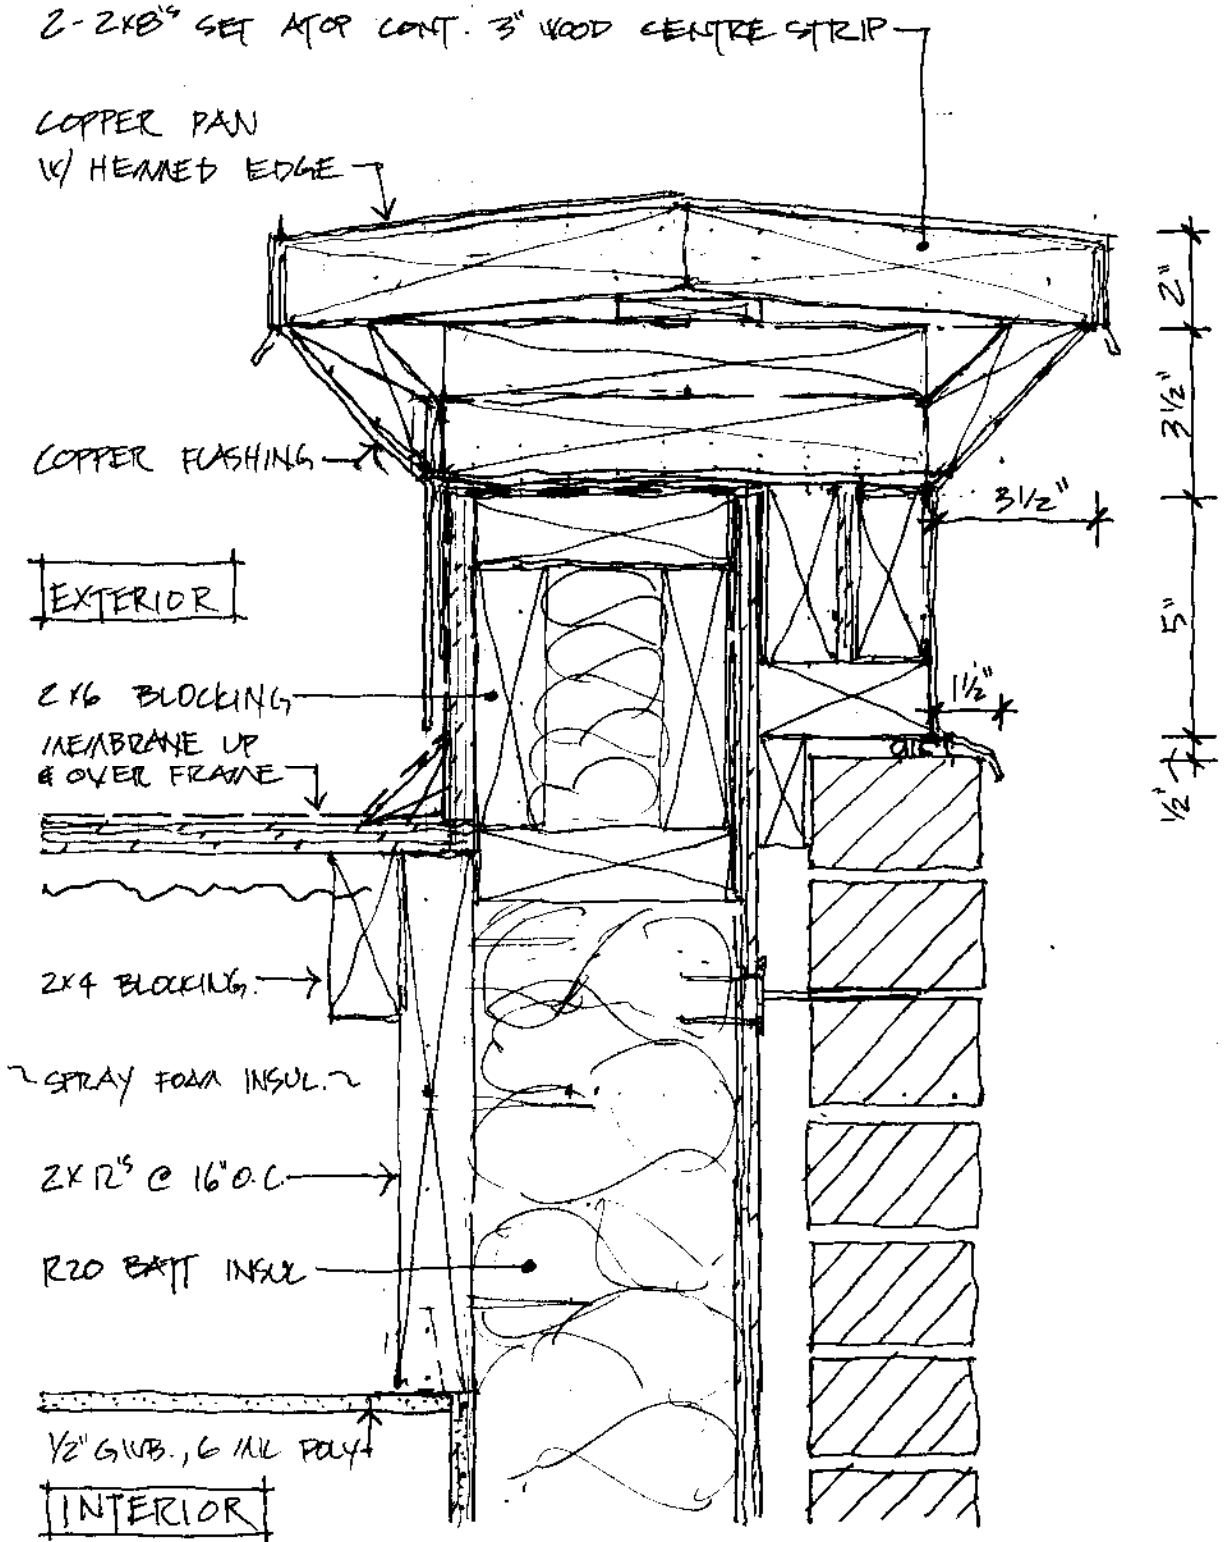


D6 - SECTION THROUGH PARAPET AT BRICK VENEER WALL

SCALE : 3"=1'-0"

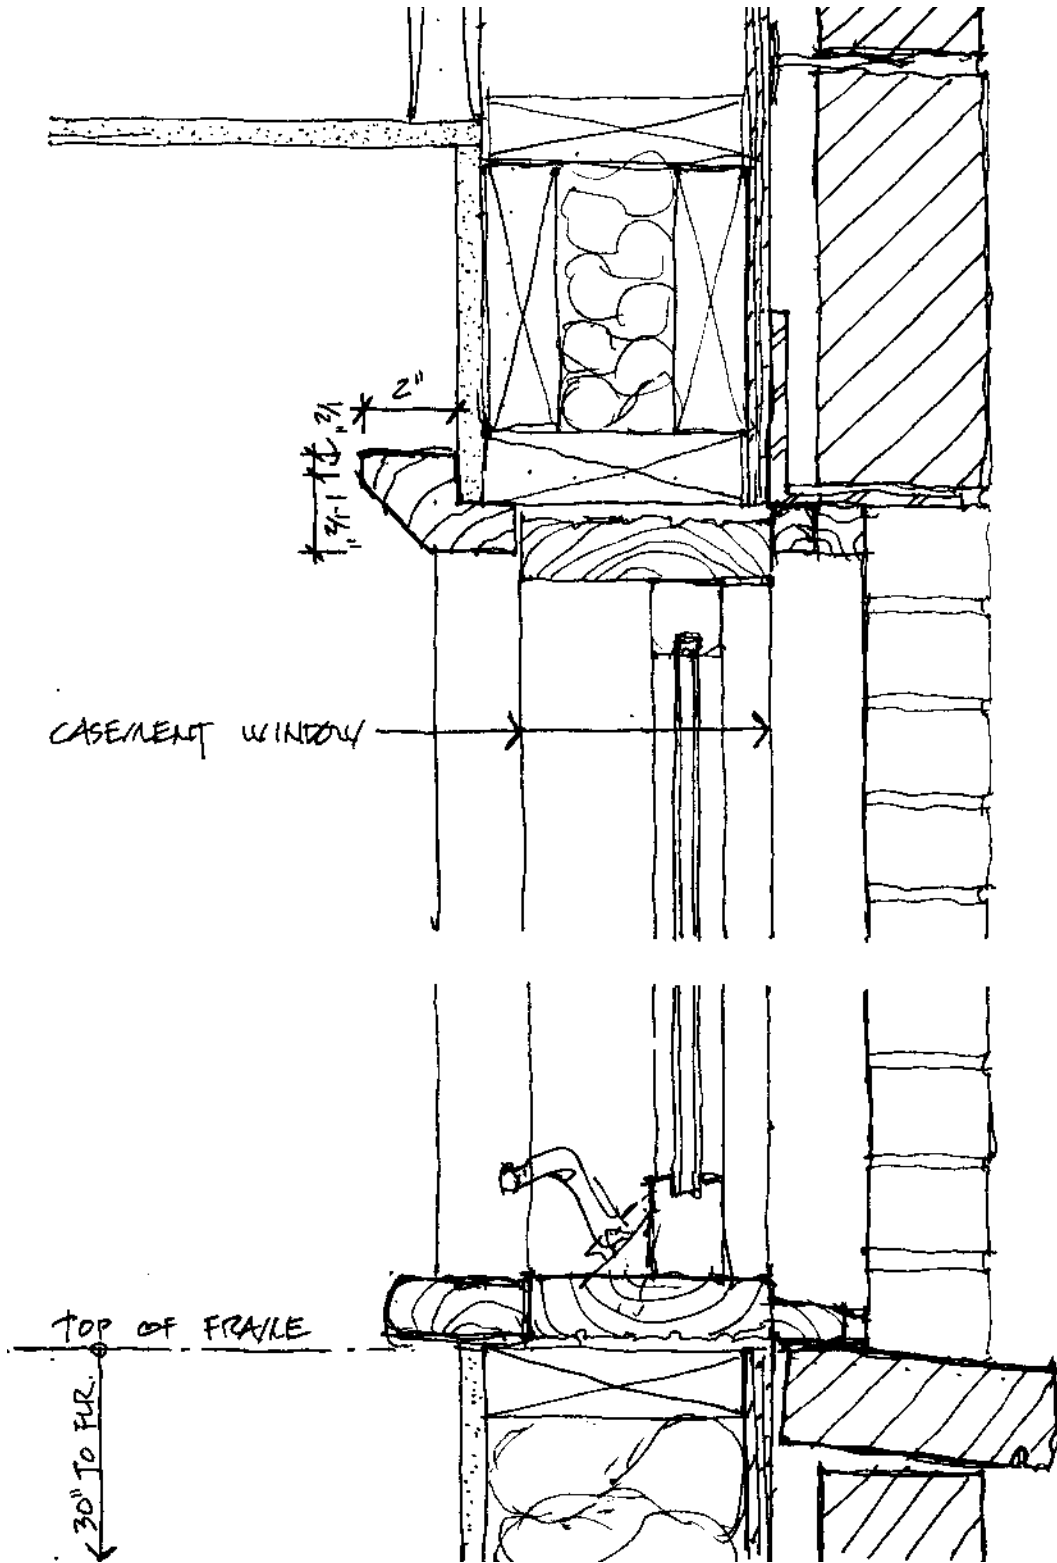


D7 - SECTION THROUGH WINDOW AT BRICK VENEER WALL

SCALE : 3"=1'-0"

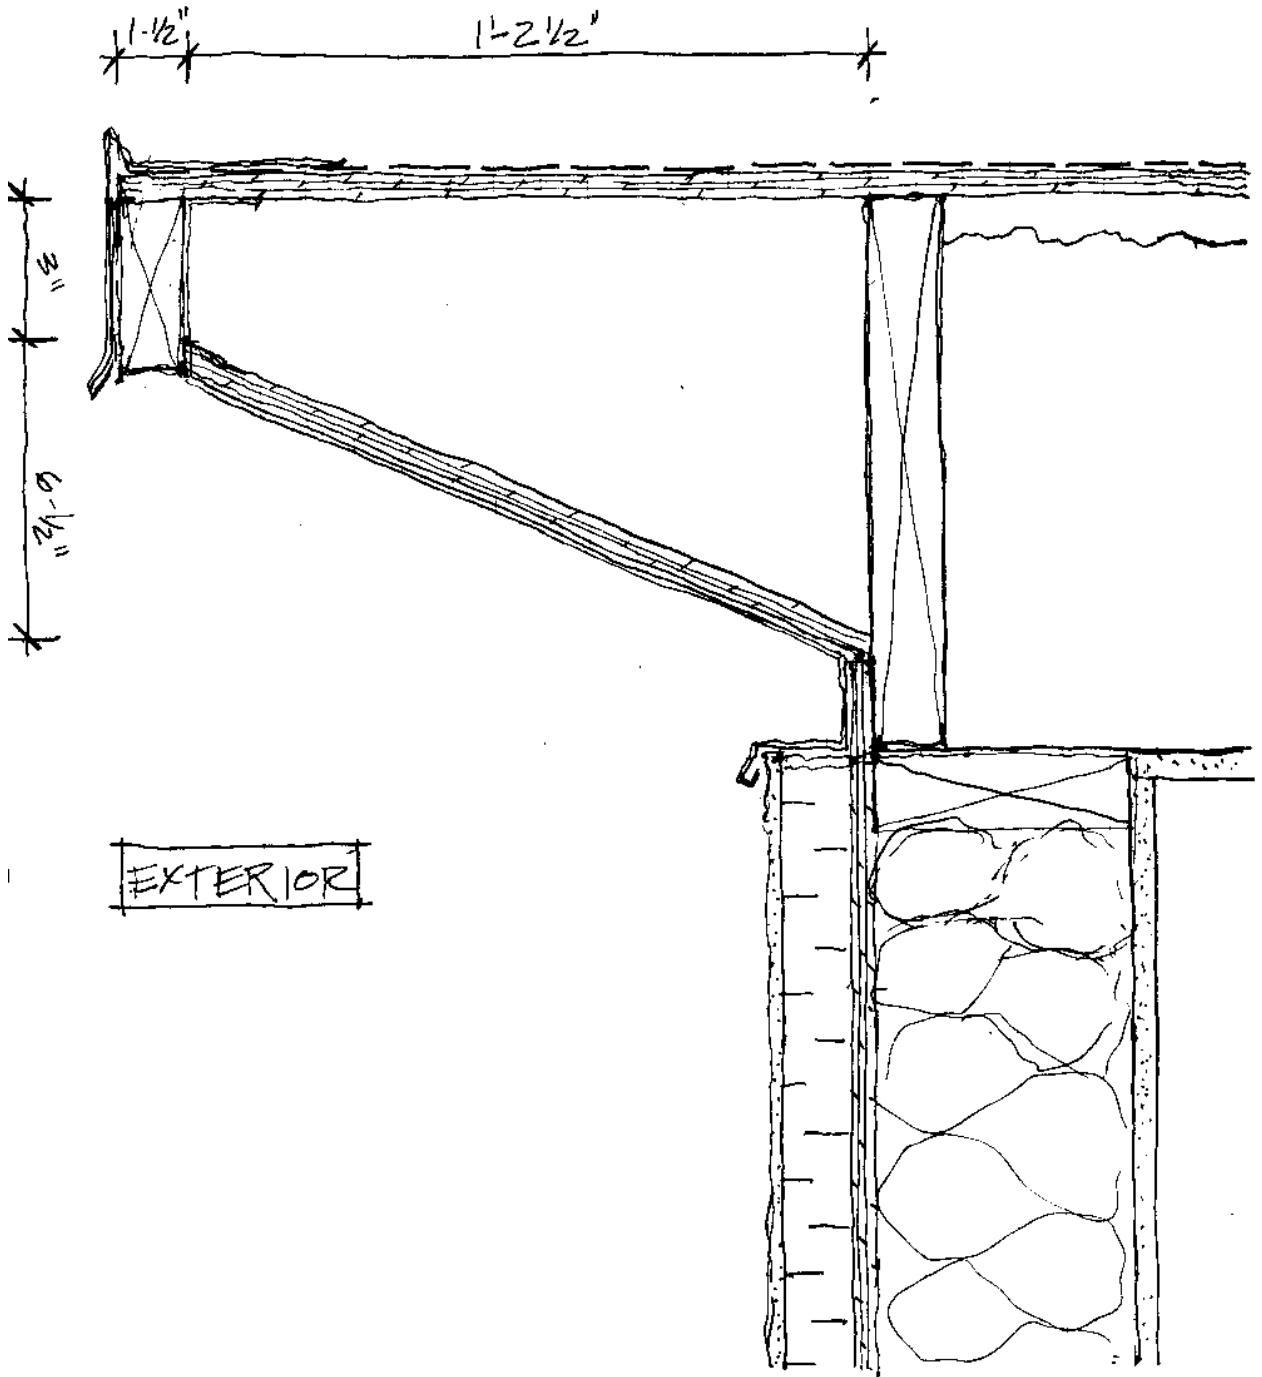

D8 - SECTION THROUGH ROOF AND WALL

SCALE : 3"=1'-0"

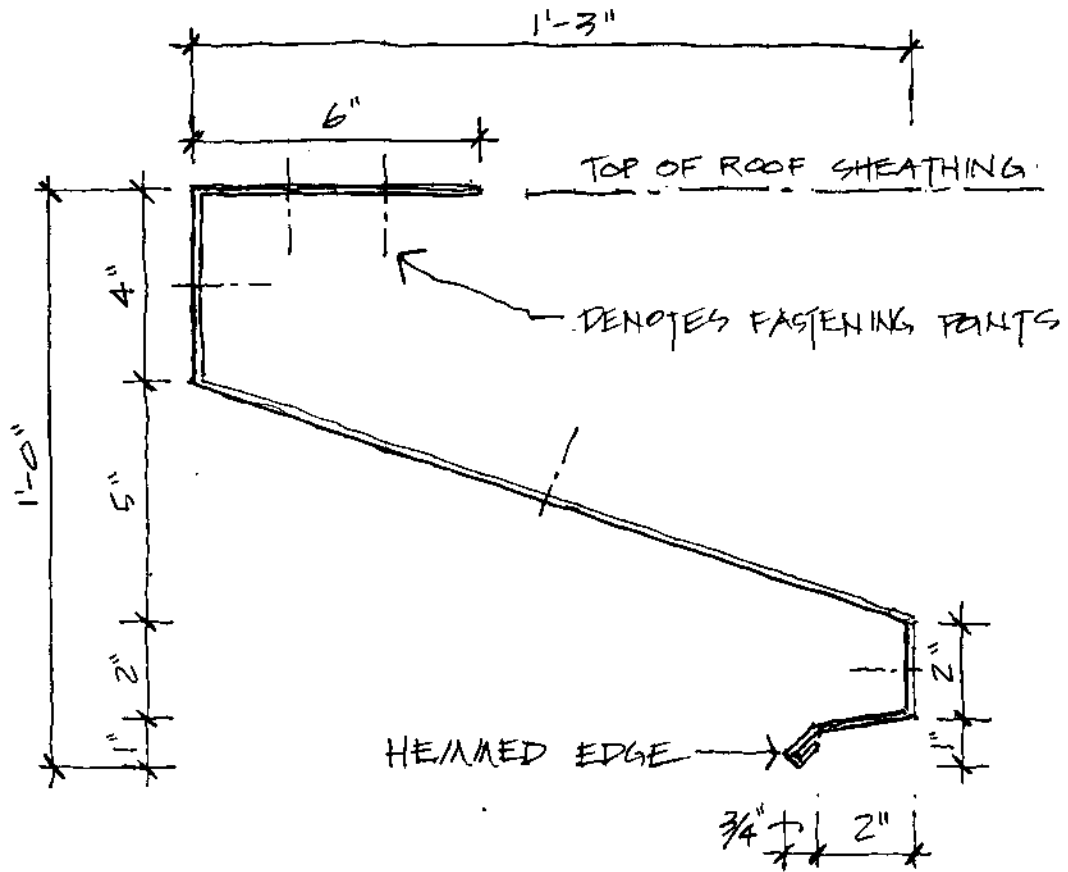

NOTE:
PROVIDE 2- 8' LONG SHEETS PER
SIDE OF HOUSE W/OVERLAP @ CENTER TYP.

D9 - METAL PAN SOFFET DETAIL

SCALE : 3"=1'-0"