


NOTE:
PORTIONS OF WORK NOT SHOWN IN ORDER TO
PROVIDE VIEW TOWARD STRUCTURE

2 CUT AWAY VIEW SHOWING STAIR LANDING
A8.0 Scale: NTS

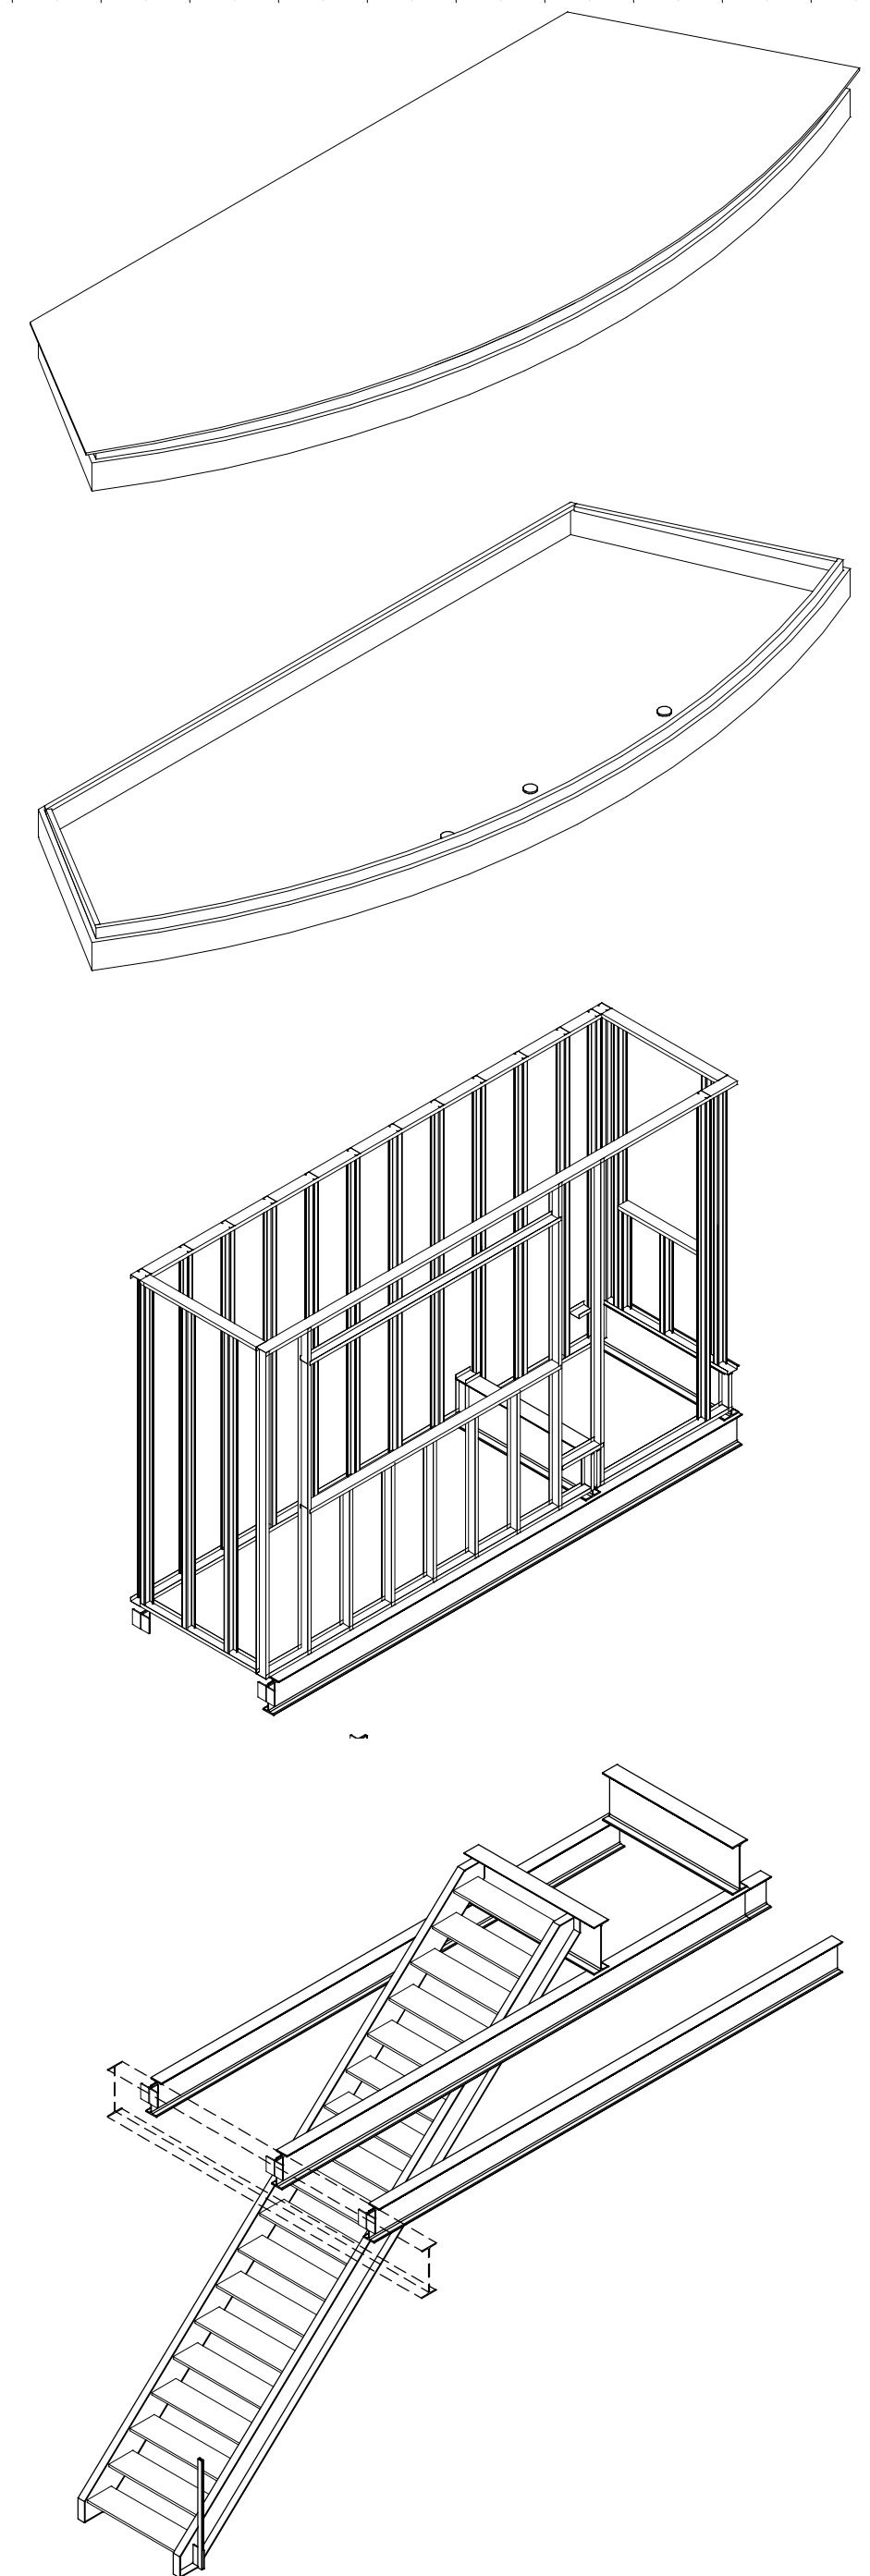

1 ISOMETRIC VIEW FROM NORTH WEST
A8.0 Scale: 1/4"=1'-0"

3D ISOMETRIC VIEWS

jba John Boone
ARCHITECT

HURST RESIDENCE
326 Carlaw Avenue - SUITE 212
Toronto, Ontario

DRAWING SCALE 1/4"=1'-0"
PROJECT DATE April10/2003
PROJECT NUMBER 03A04
DRAWN BY JB

This drawing is the Property of John Boone Architect and may be used for this project only. Scale from drawings for reference only. Dimensions to be checked and verified by the contractor on site.

PLOT DATE : May 03, 2013

A8.0