

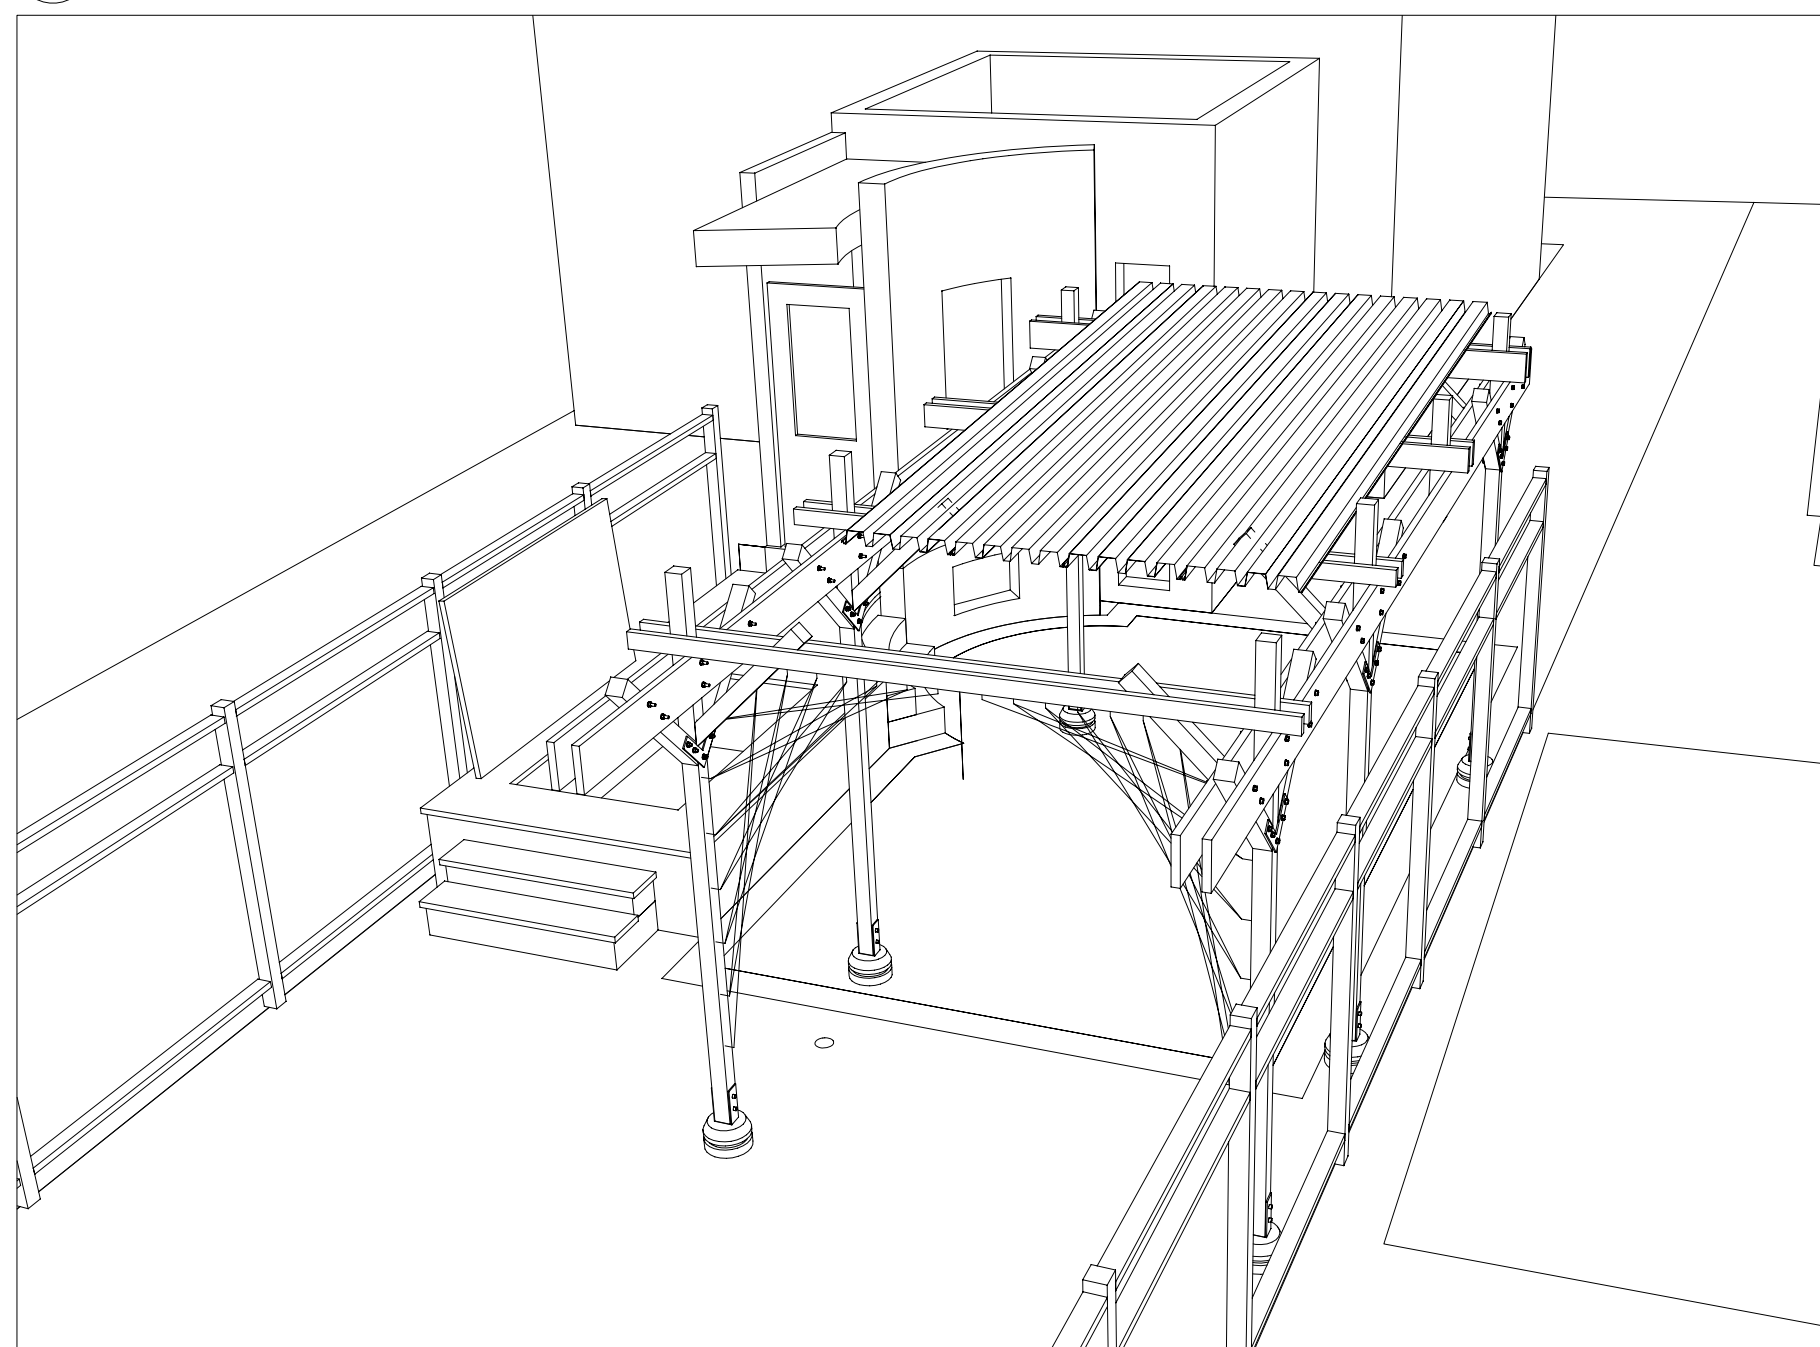


2 ISOMETRIC
A3 Scale: 1/8" = 1'-0"

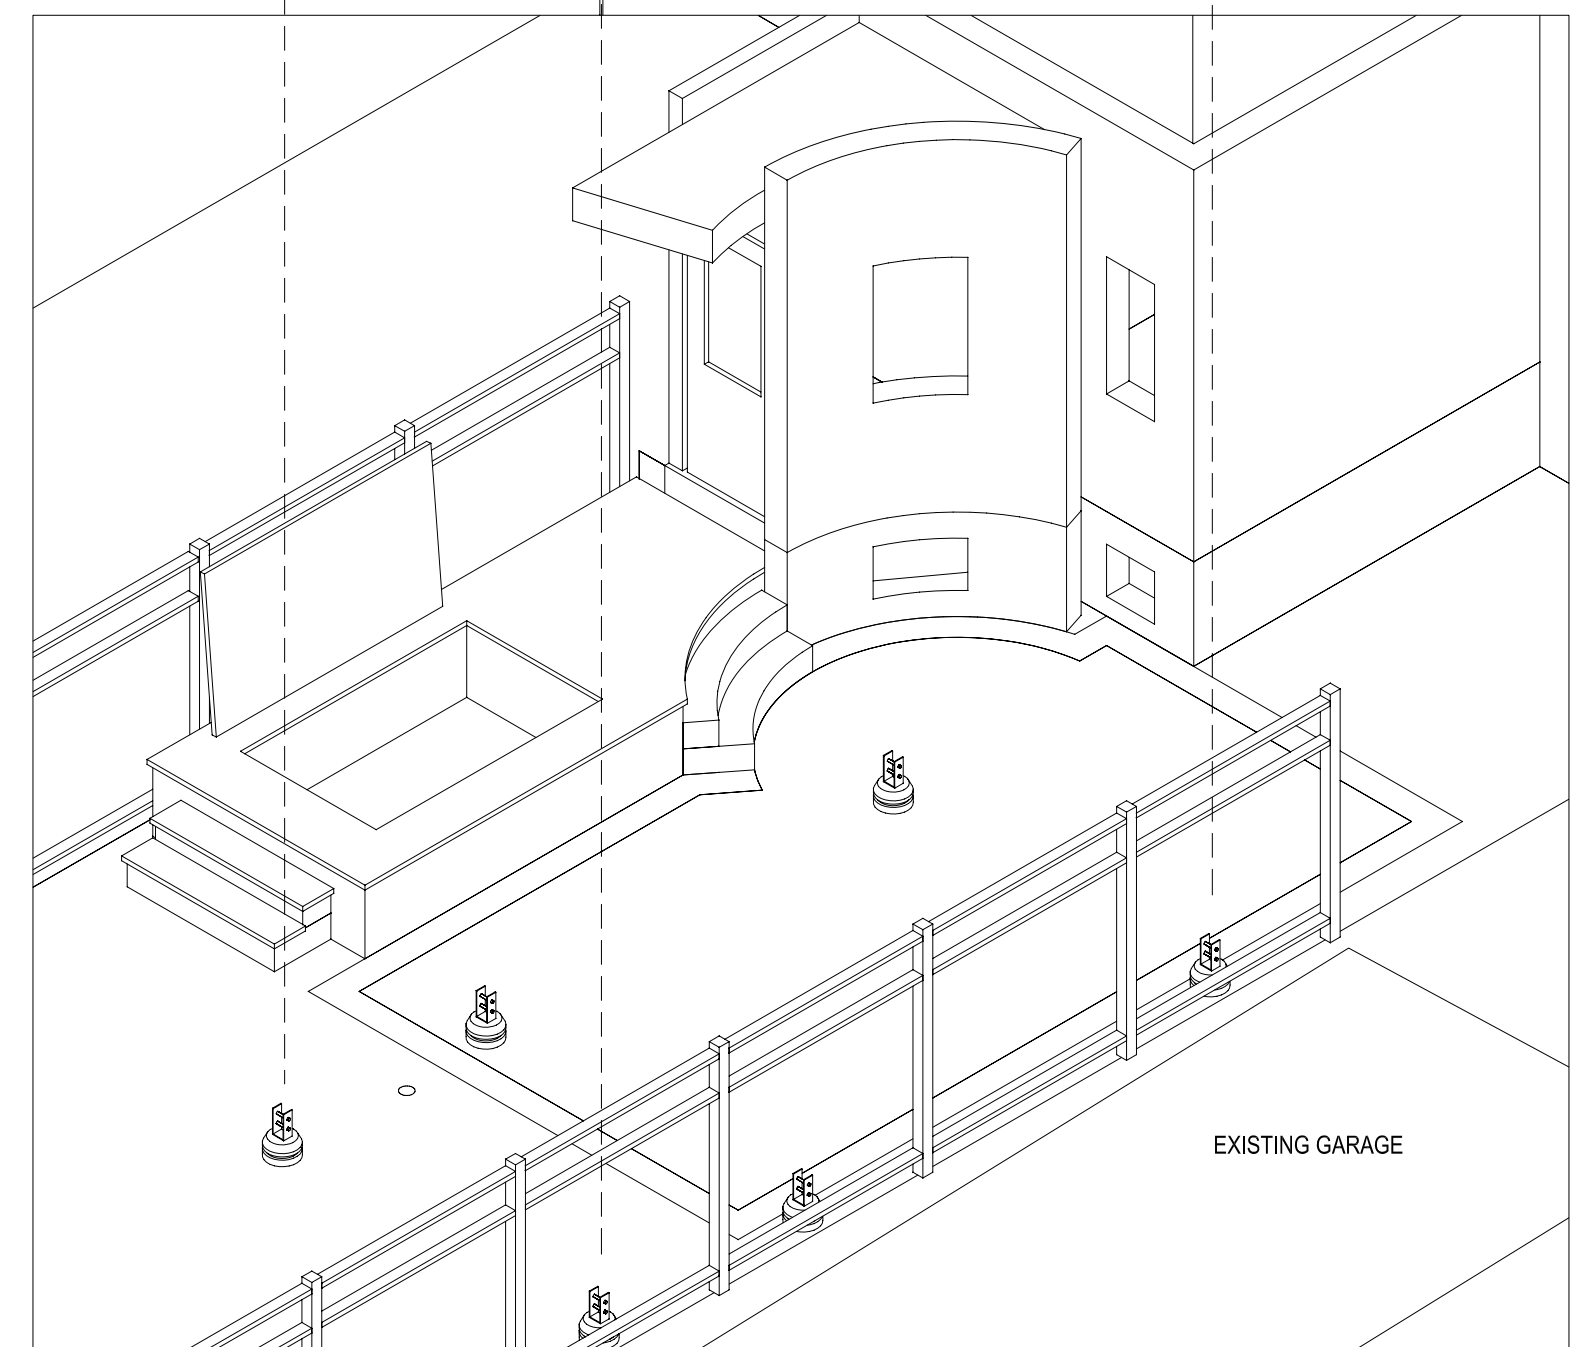

3 PERSPECTIVE
A3 Scale: NTS

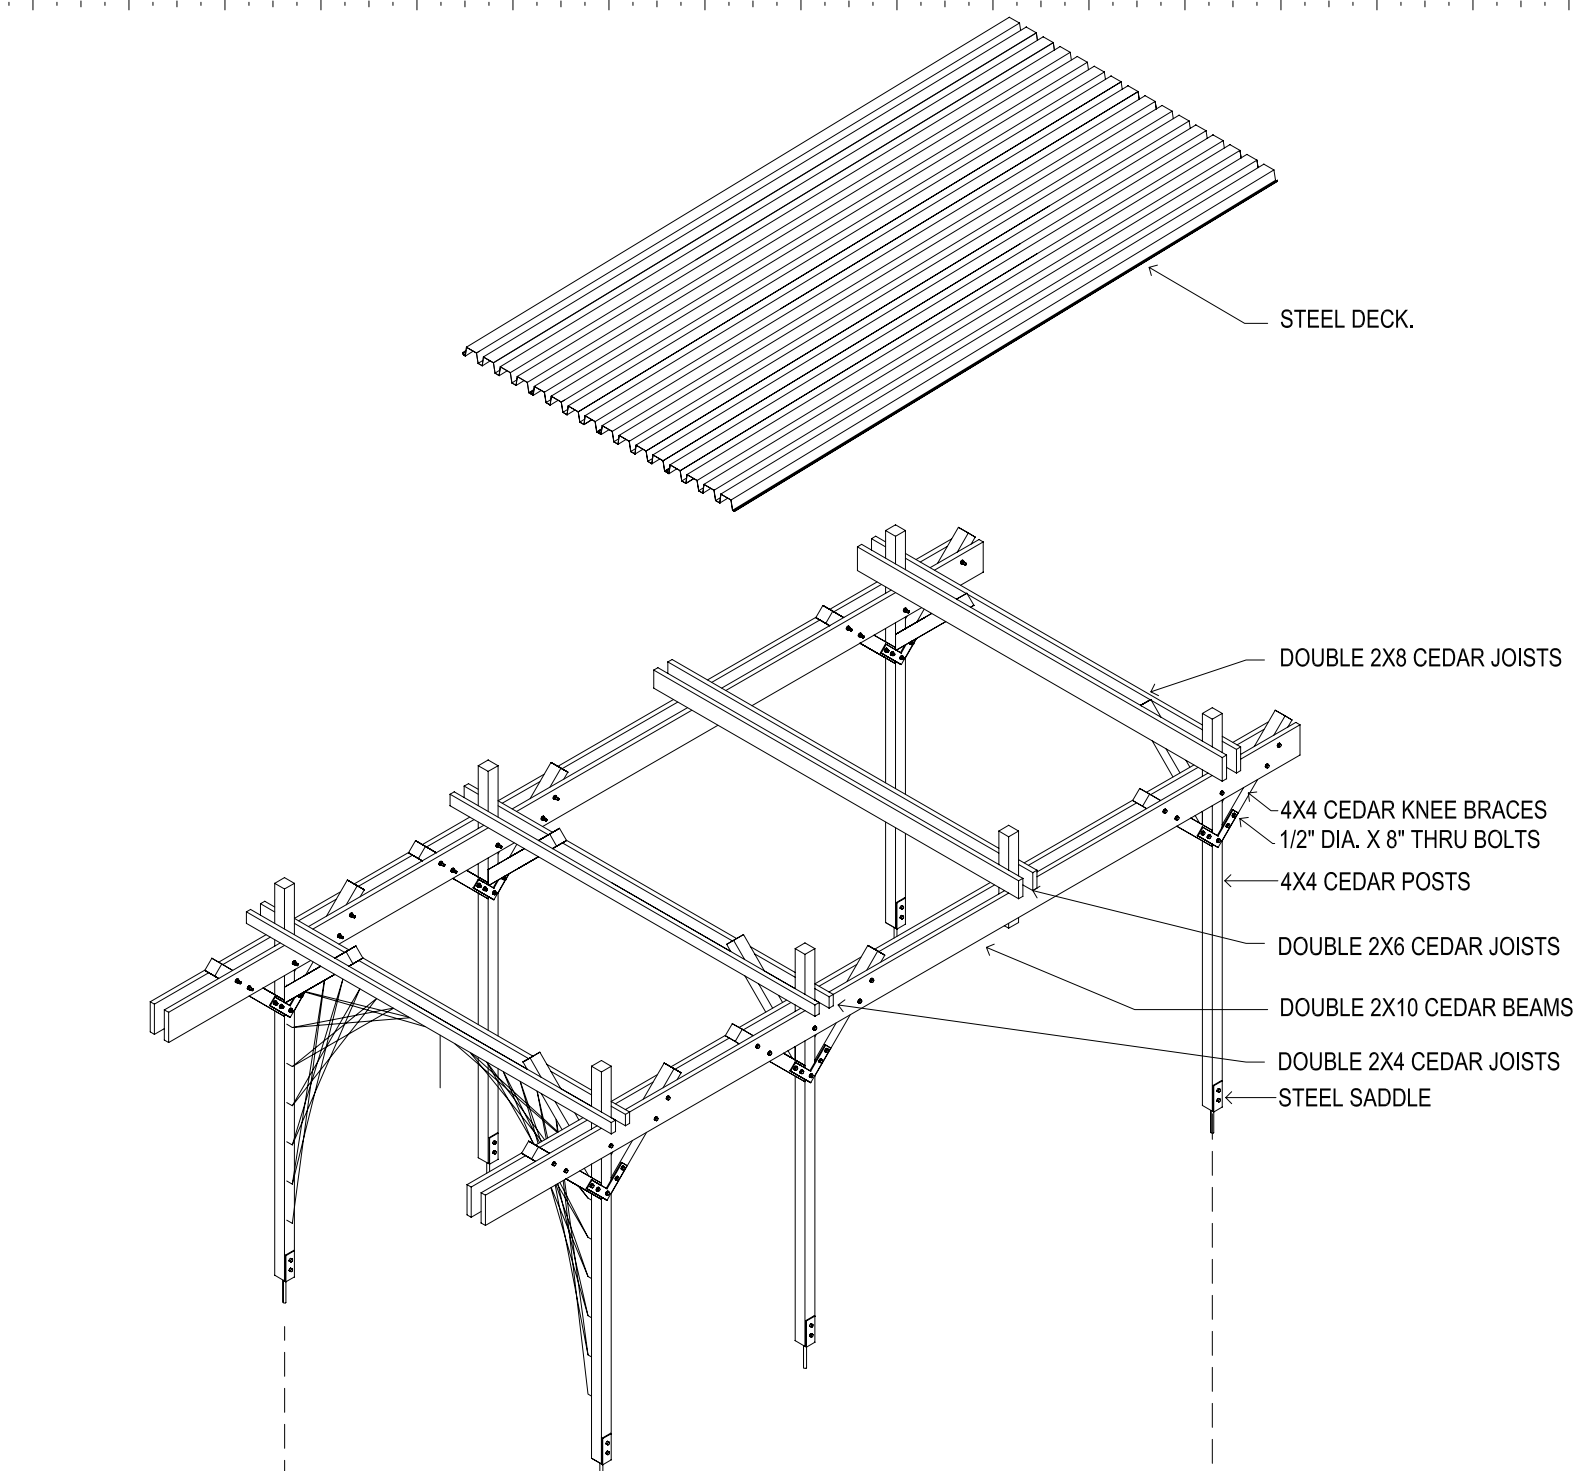

1 ISOMETRICS
A3 Scale: 1/4" = 1'-0"

- STEEL DECK.
- DOUBLE 2X8 CEDAR JOISTS
- 4X4 CEDAR KNEE BRACES
- 1/2" DIA. X 8" THRU BOLTS
- 4X4 CEDAR POSTS
- DOUBLE 2X6 CEDAR JOISTS
- DOUBLE 2X10 CEDAR BEAMS
- DOUBLE 2X4 CEDAR JOISTS
- STEEL SADDLE

EXISTING GARAGE

3d Views

jba John Boone
ARCHITECT

2 Matilda Street East, Toronto, Ontario, M4M 1L9 Canada
Tel: 416 469 3264 Email: jboone@nobelmed.com
This drawing is the Property of John Boone Architect and may be used for this project only. Scale from drawings for reference only. Dimensions to be checked and verified by the contractor on site.

30 COSTAIN AVENUE

Toronto, Ontario

DRAWING SCALE AS NOTED
PROJECT DATE OCT 12 2006
PROJECT NUMBER 06A10
DRAWN BY JB

PLOT DATE: June 05, 2007

A3