


**5 UNDERPINNING**  
 A5 Scale: 1" = 1'-0"

**4 SECTION AT DECK AND WALL**  
 A5 Scale: 1" = 1'-0"

**3 SECTION AT FLOOR**  
 A5 Scale: 1" = 1'-0"

**2 SECTION AT CEILING**  
 A5 Scale: 1" = 1'-0"

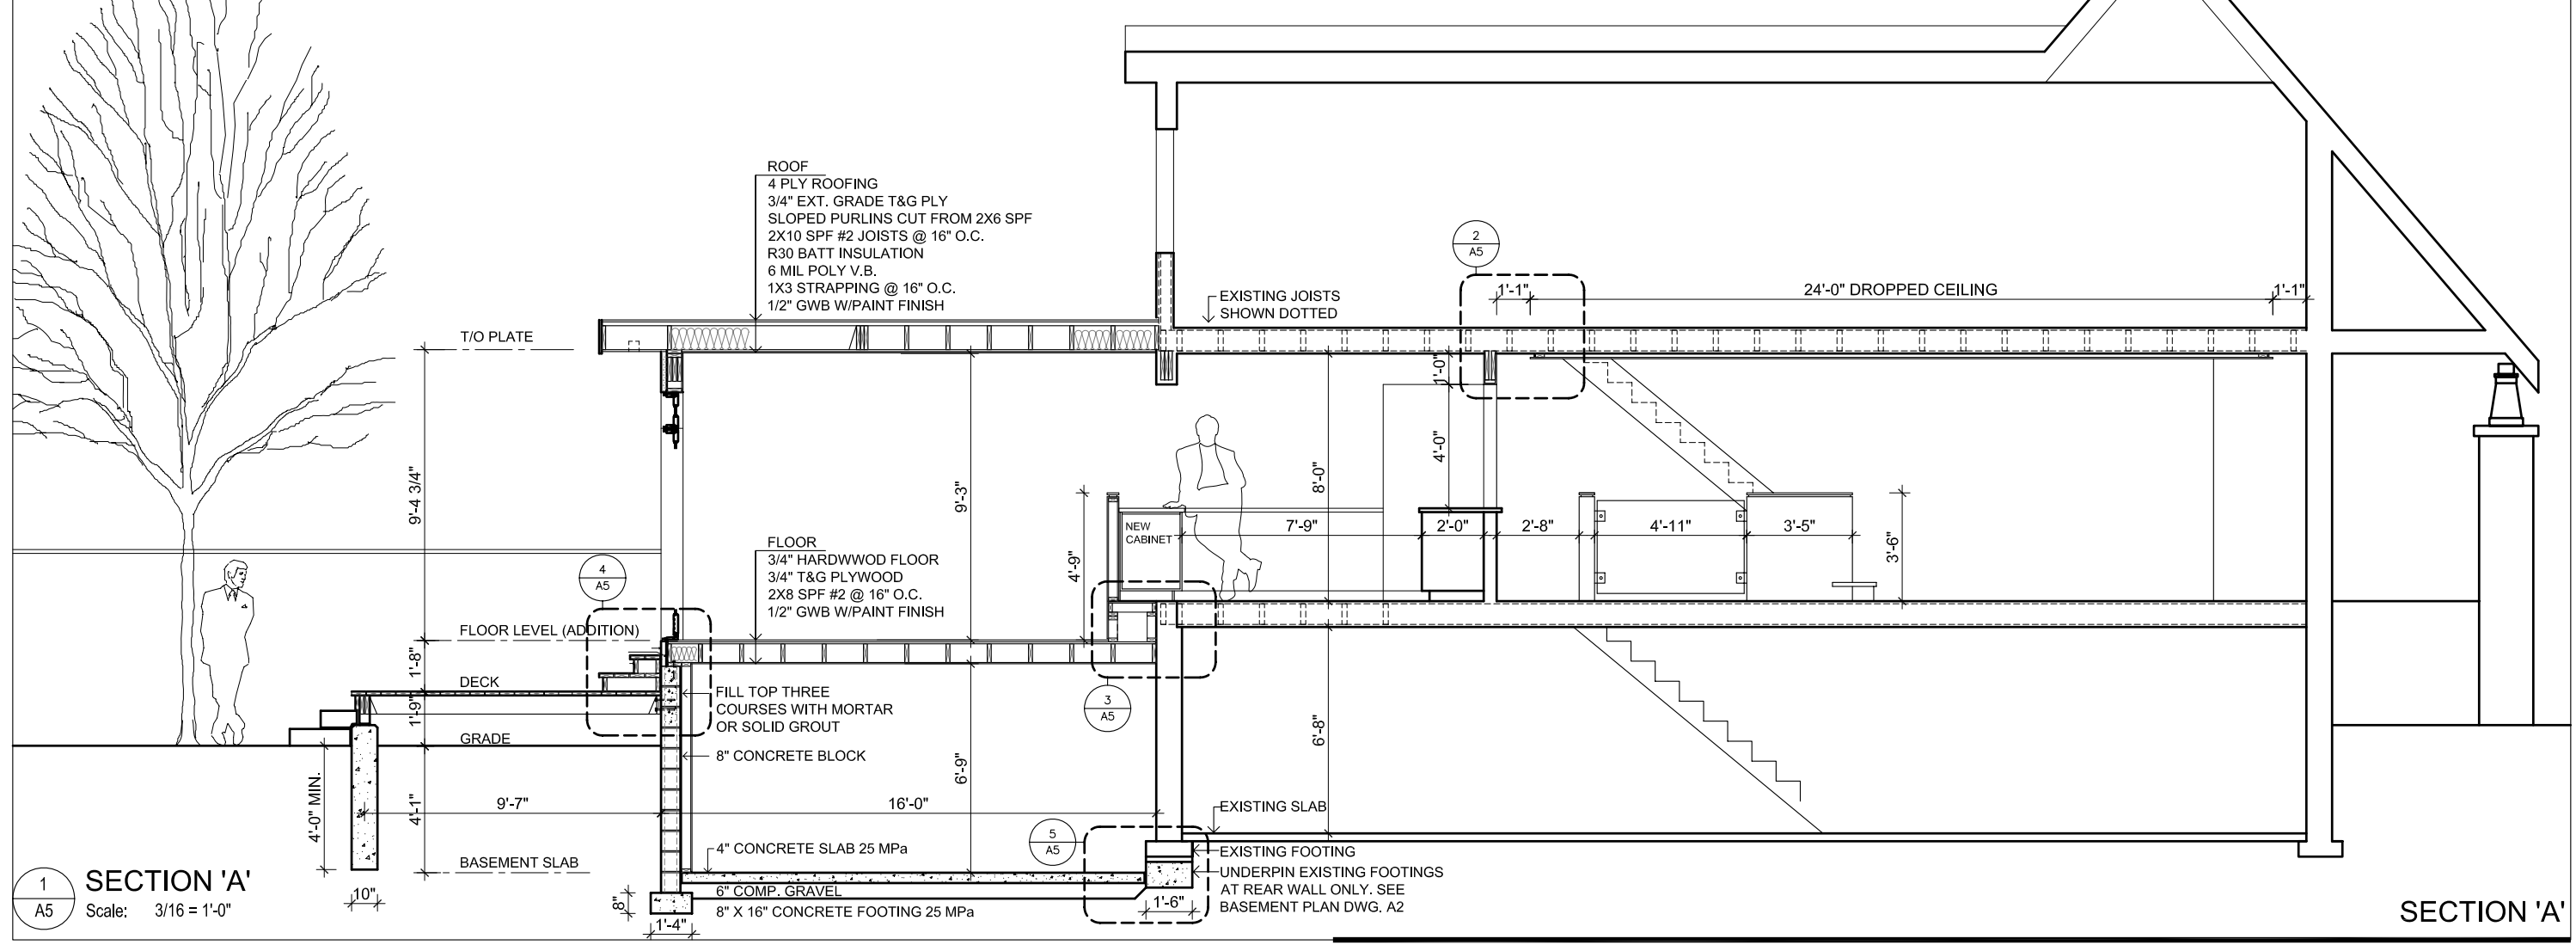

**1 SECTION 'A'**  
 A5 Scale: 3/16" = 1'-0"

**SECTION 'A'**

**jba** John Boone ARCHITECT  
 150 LESLIE STREET  
 Toronto, Ontario  
 185 Carlton Street, Toronto, Ontario, M5A 2K7  
 Tel: 416 469 3264 Email: johnboone@rogers.com  
 This drawing is the Property of John Boone Architect and may be used for this project only. Scale from drawings for reference only. Dimensions to be checked and verified by the contractor on site.

DRAWING SCALE 3/16"=1'-0"  
 PROJECT DATE JAN 2008  
 PROJECT NUMBER 08A01  
 DRAWN BY JB, SG

PLOT DATE : April 12, 2008

No.	DATE	DESCRIPTION
1	APRIL 11, 2008	SUBMITTED FOR BUILDING PERMIT

**A5**