


1
A5
SECTION A

1
A6
SECTION B

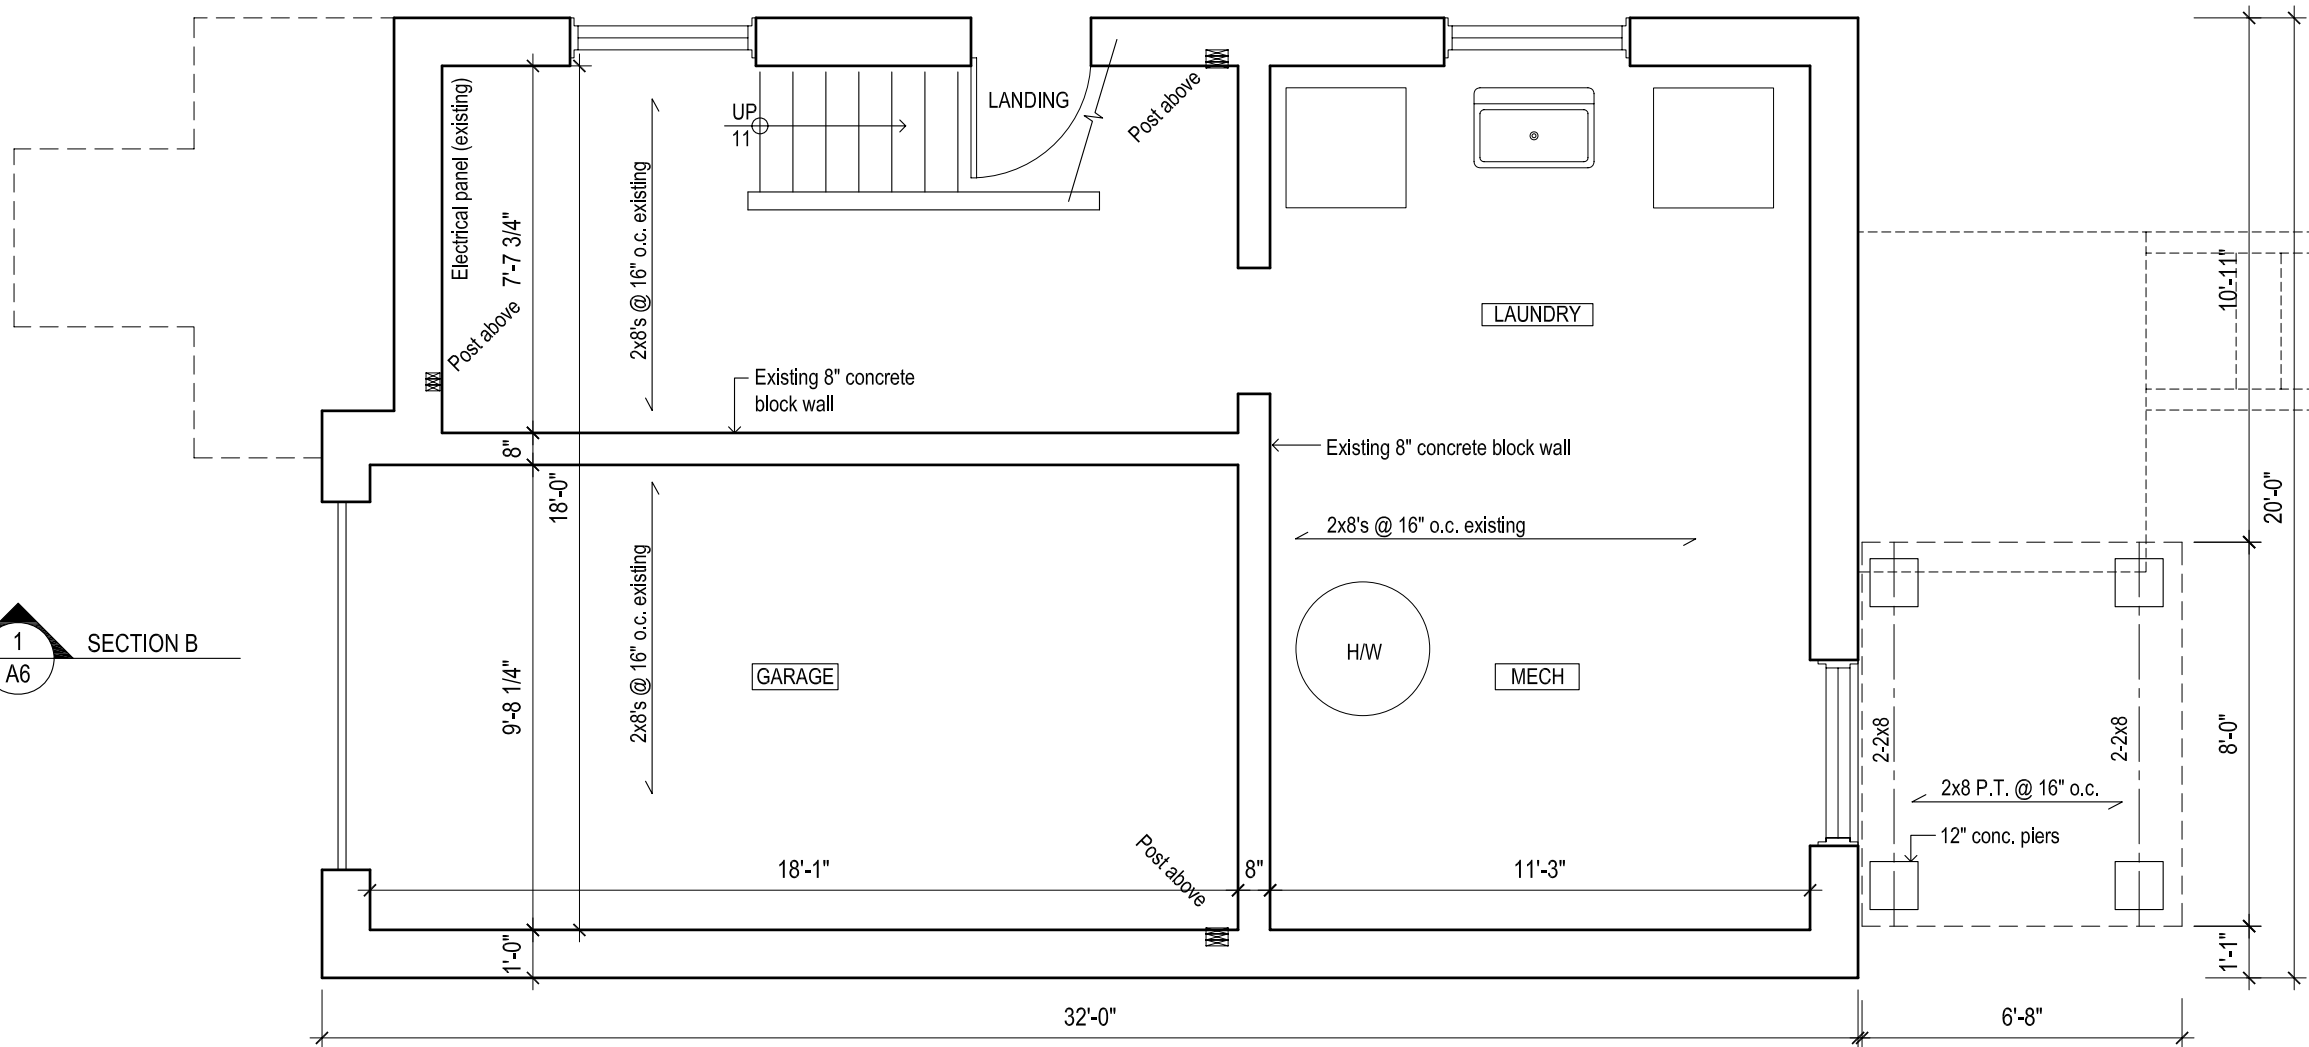

Basement

jba John Boone
ARCHITECT

51 Arundel Avenue, Toronto, Ontario, M4K 3A3
Tel: 416 469 3264 Email: johnboone@rogers.com

This drawing is the Property of John Boone Architect and may be used for this project only. Scale from drawings for reference only. Dimensions to be checked and verified by the contractor on site.

229 Elm Road

Toronto, Ontario

PLOT DATE : May 08, 2010

DRAWING SCALE 1/4" = 1'-0"
PROJECT DATE APR10/10
PROJECT NUMBER 10A06
DRAWN BY jb, sg

No.	DATE	DESCRIPTION
1	MAY 7, 2010	SUBMITTED FOR BUILDING PERMIT

A2