


Tree Protection - Rear Yard



Tree Protection - Front Yard, South Side



Tree Protection - Front Yard, North Side

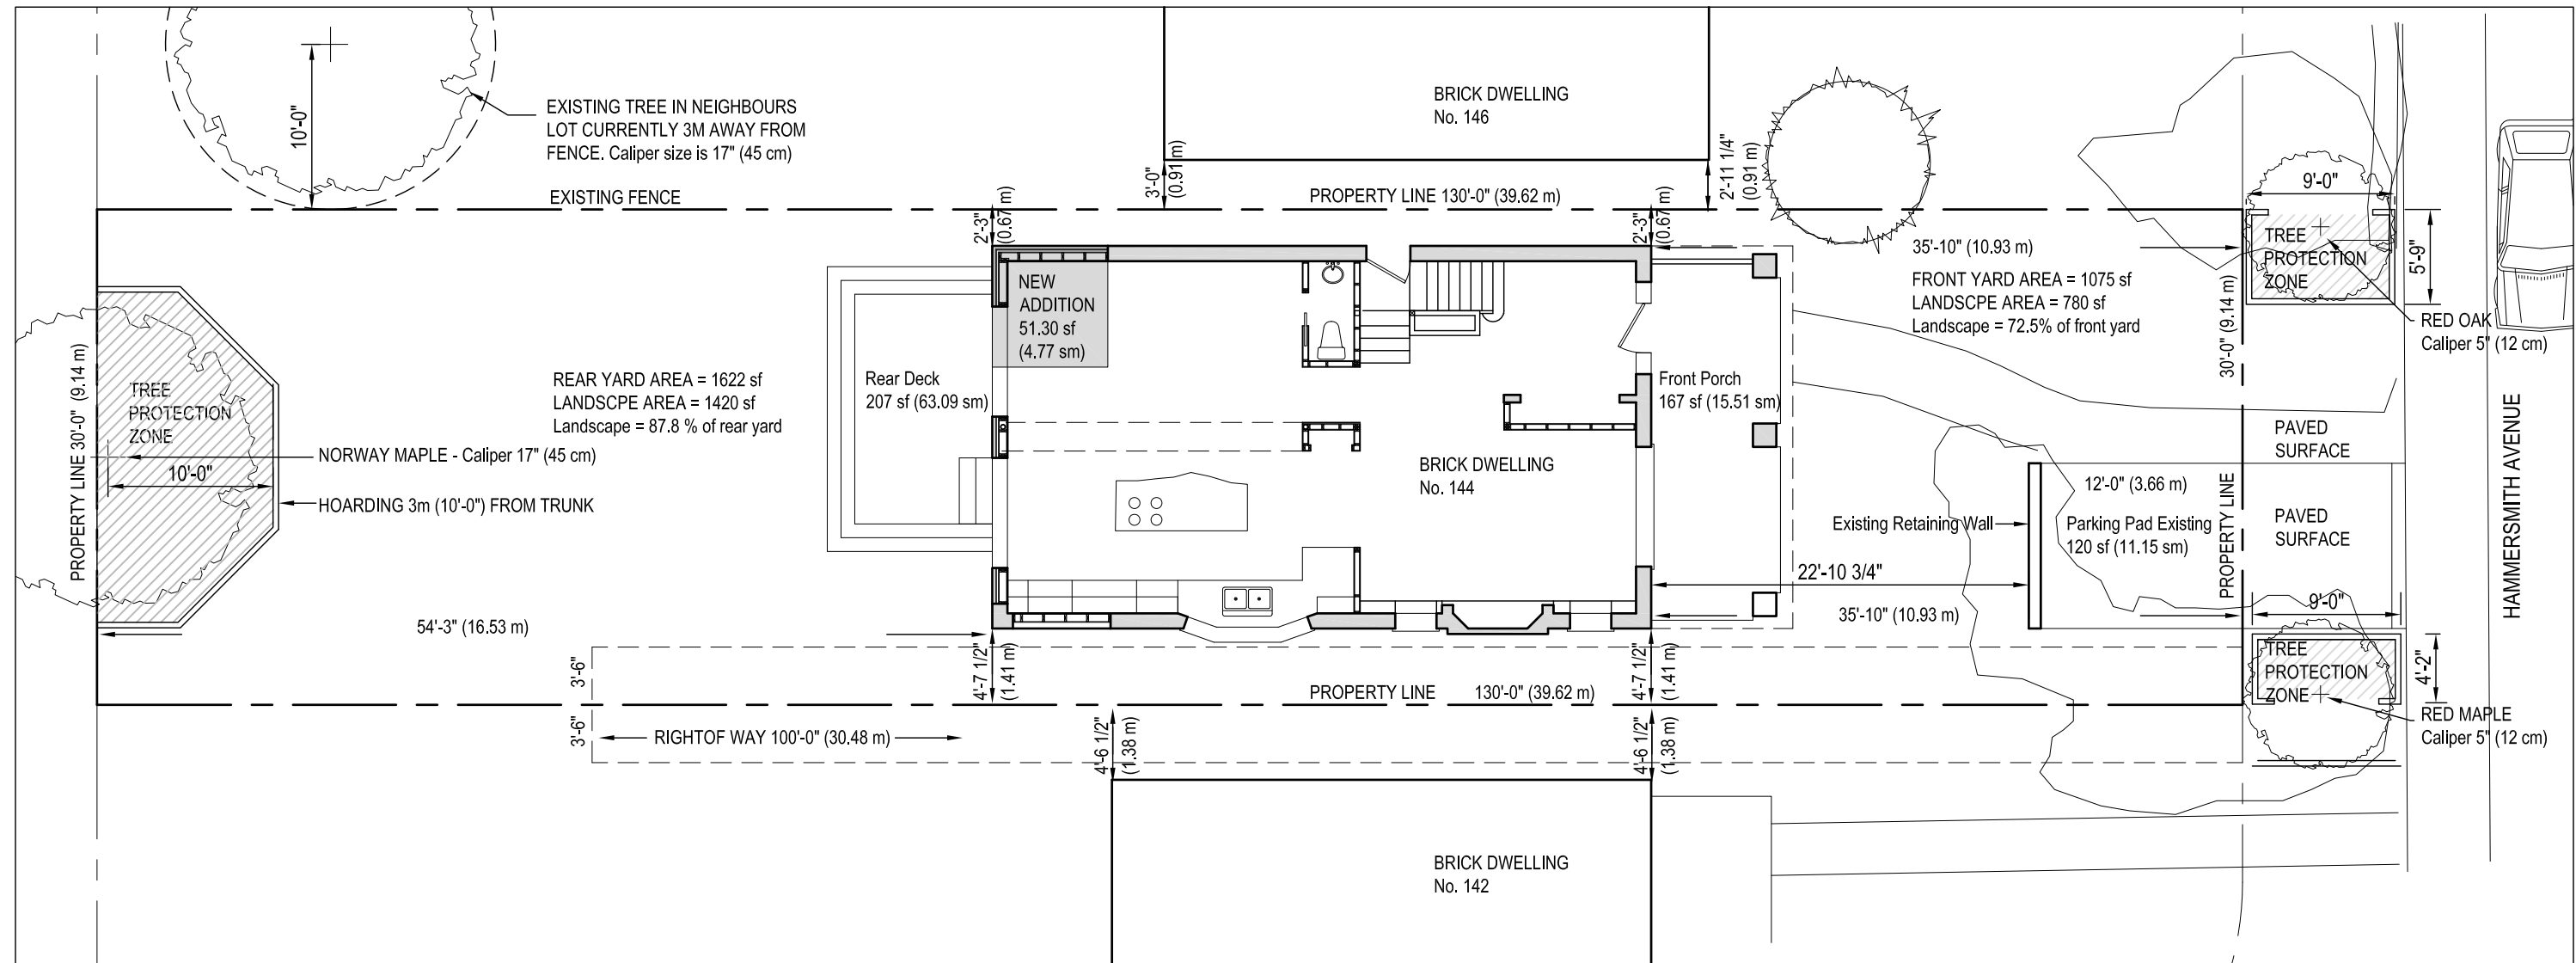

Tree Protection Plan

No.	DATE	DESCRIPTION
5	NOV 02, 2015	Submitted for Building Permit
4	AUG 19, 2015	Committee of Adjustment Approval
3	MAY 20, 2015	Zoning Review Completed
2	APR 09, 2015	Submitted for Preliminary Review
1	FEB 06, 2015	Project Start




**jba** John Boone ARCHITECT  
 51 Arundel Avenue, Toronto, Ontario, M4K 3A3  
 Tel: 416 469 3264 Email: johnboone@rogers.com

This drawing is the Property of John Boone Architect and may be used for this project only. Scale from drawings for reference only. Dimensions to be checked and verified by the contractor on site.

144 Hammersmith Avenue  
 Toronto, Ontario

DRAWING SCALE 1" = 10'-0"  
 PROJECT DATE February 2015  
 PROJECT NUMBER 15A03  
 DRAWN BY jb

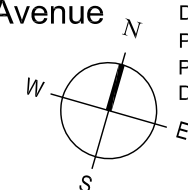

PLOT DATE : January 25, 2016

**A1.3**