


02 Second Floor
9' - 5"

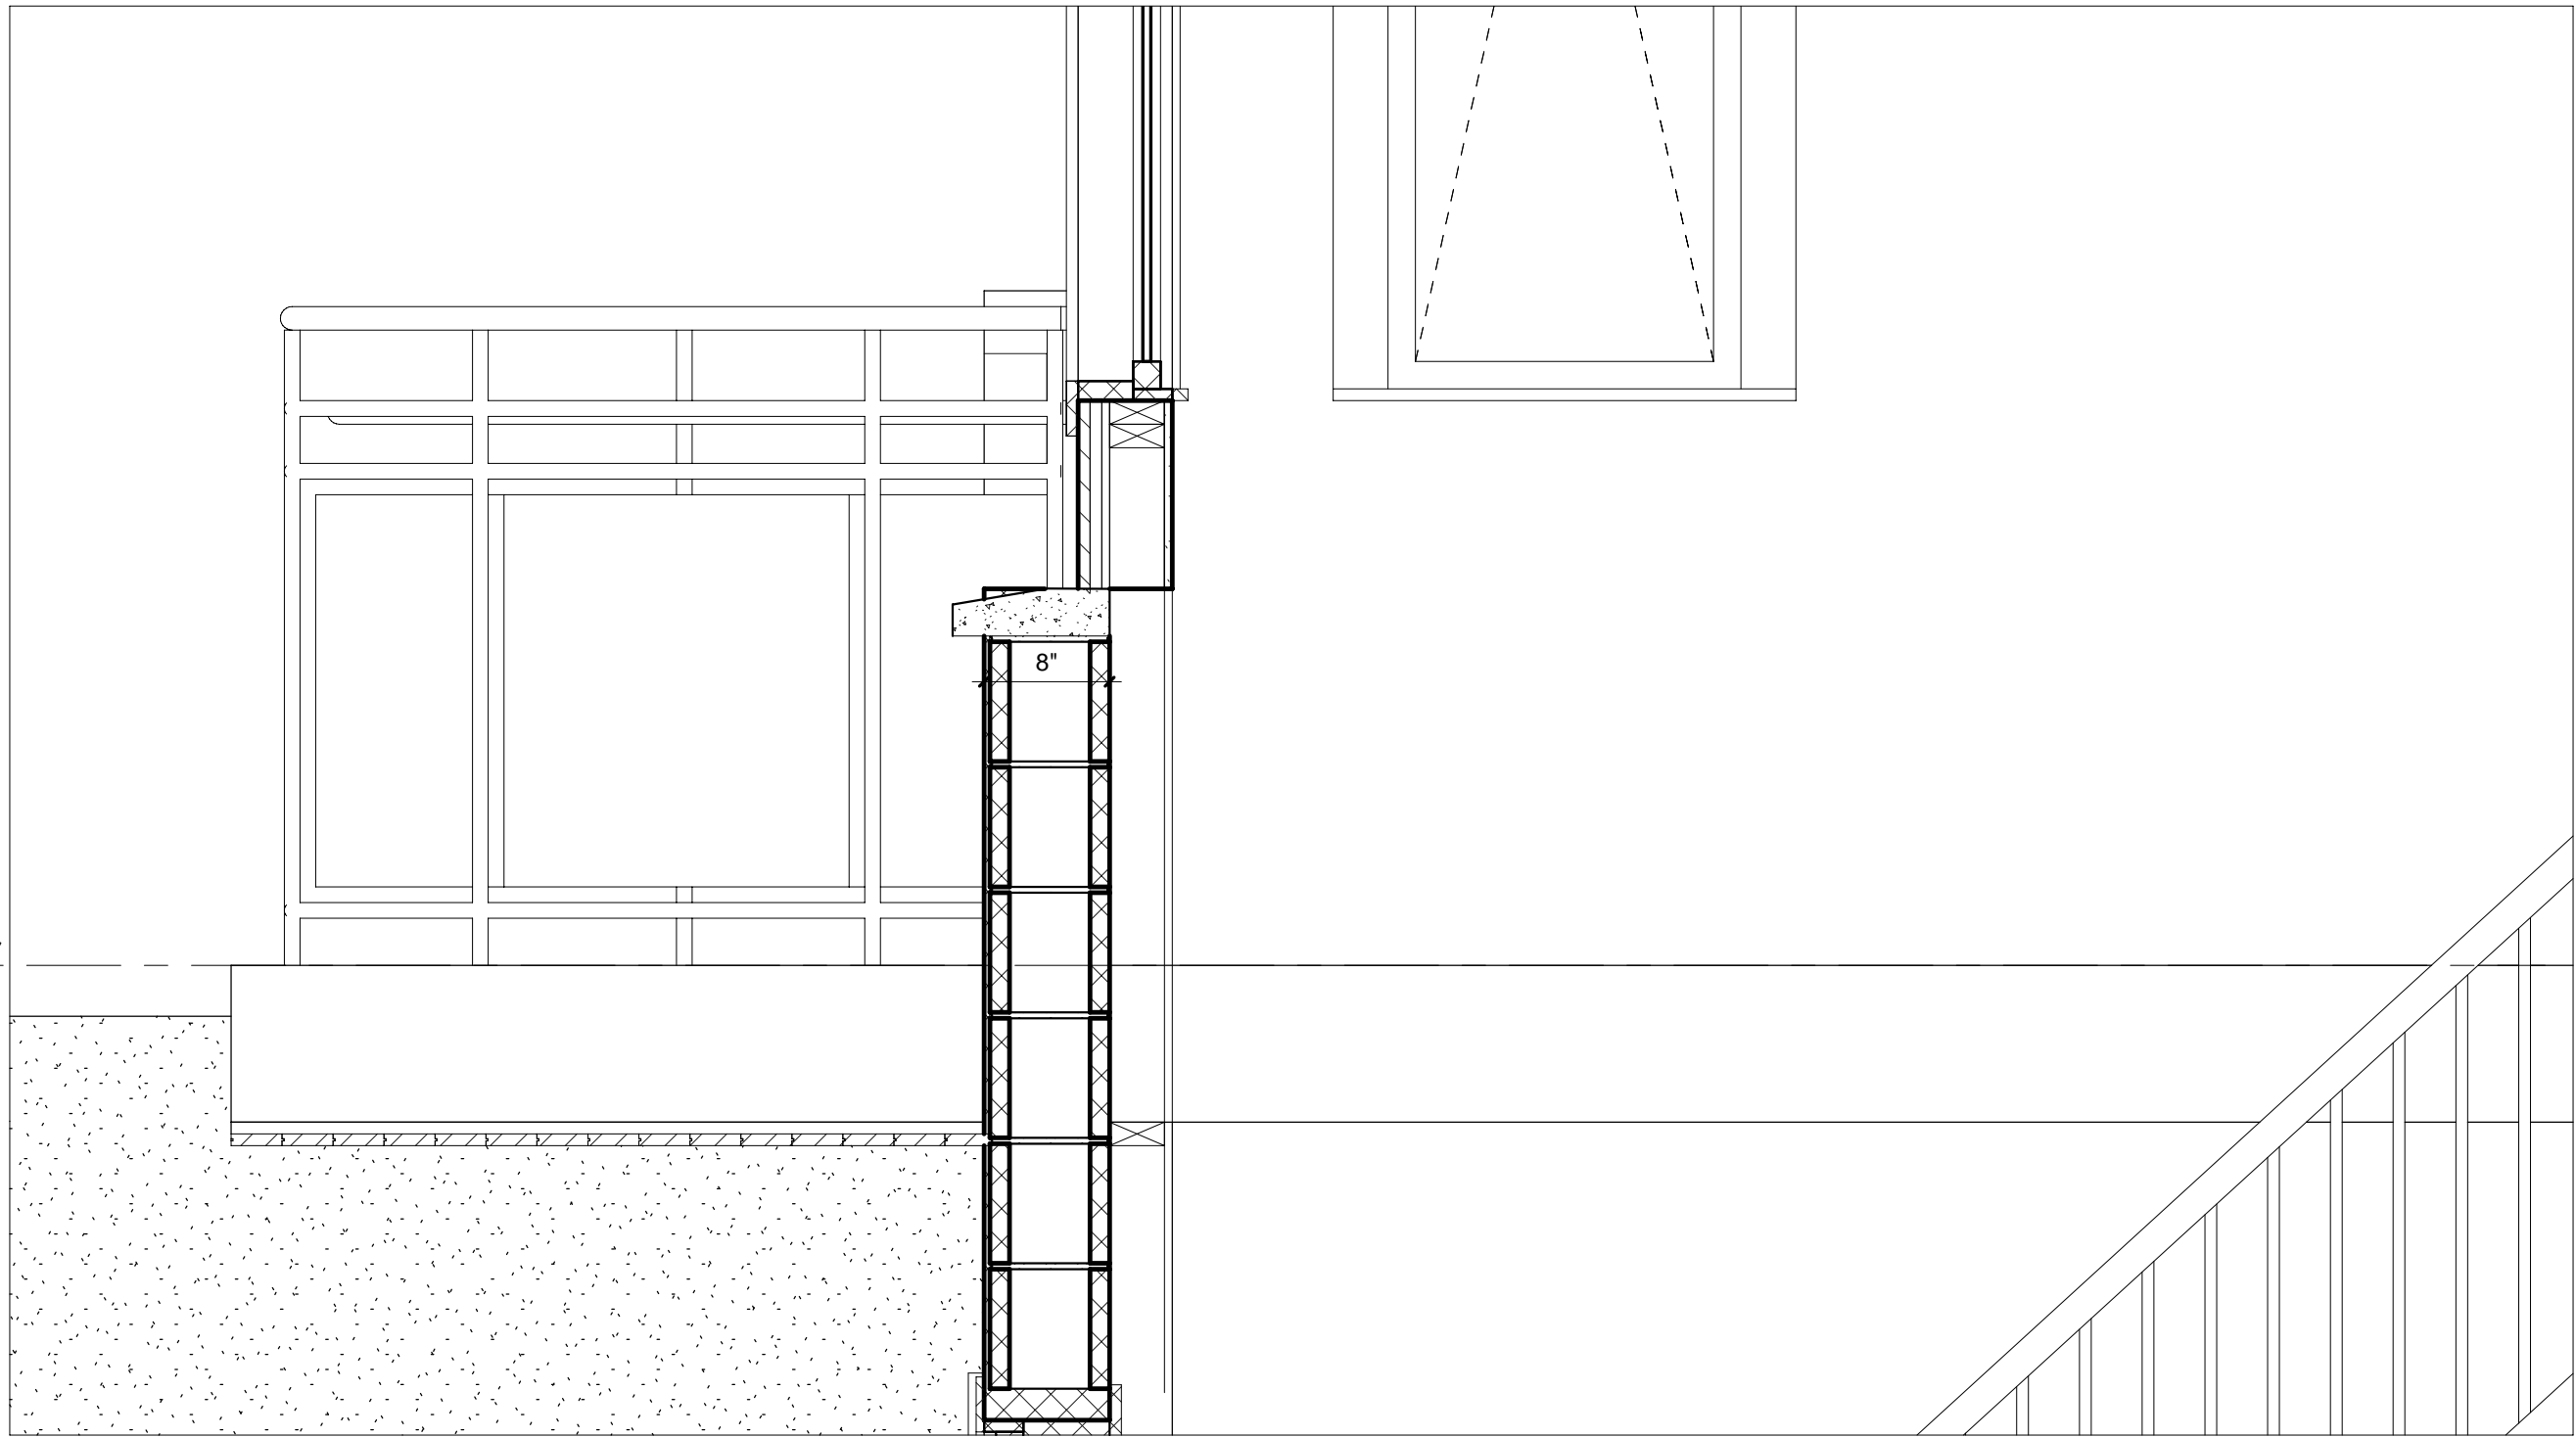

1 Detail at Overhang
1" = 1'-0"

No.	Description	Date

25 Hampton Avenue

Toronto, Ontario

jba John Boone
ARCHITECT

51 Arundel Avenue, Toronto, Ontario, M4K 3A3
Tel: 416 469 3264 Fax: 416 461 5560 Email: johnboone@rogers.com.com

This drawing is the Property of John Boone Architect and may be used for this project only. Scale from drawings for reference only. Dimensions to be checked and verified by the contractor on site.

Details		A9
Project number	09A05	
Date	May, 2009	
Drawn by	Author	
Checked by	Checker	Scale 1" = 1'-0"