


2 SECTION AT NEW OPENING  
A7.2 Scale: 3" = 1'-0"

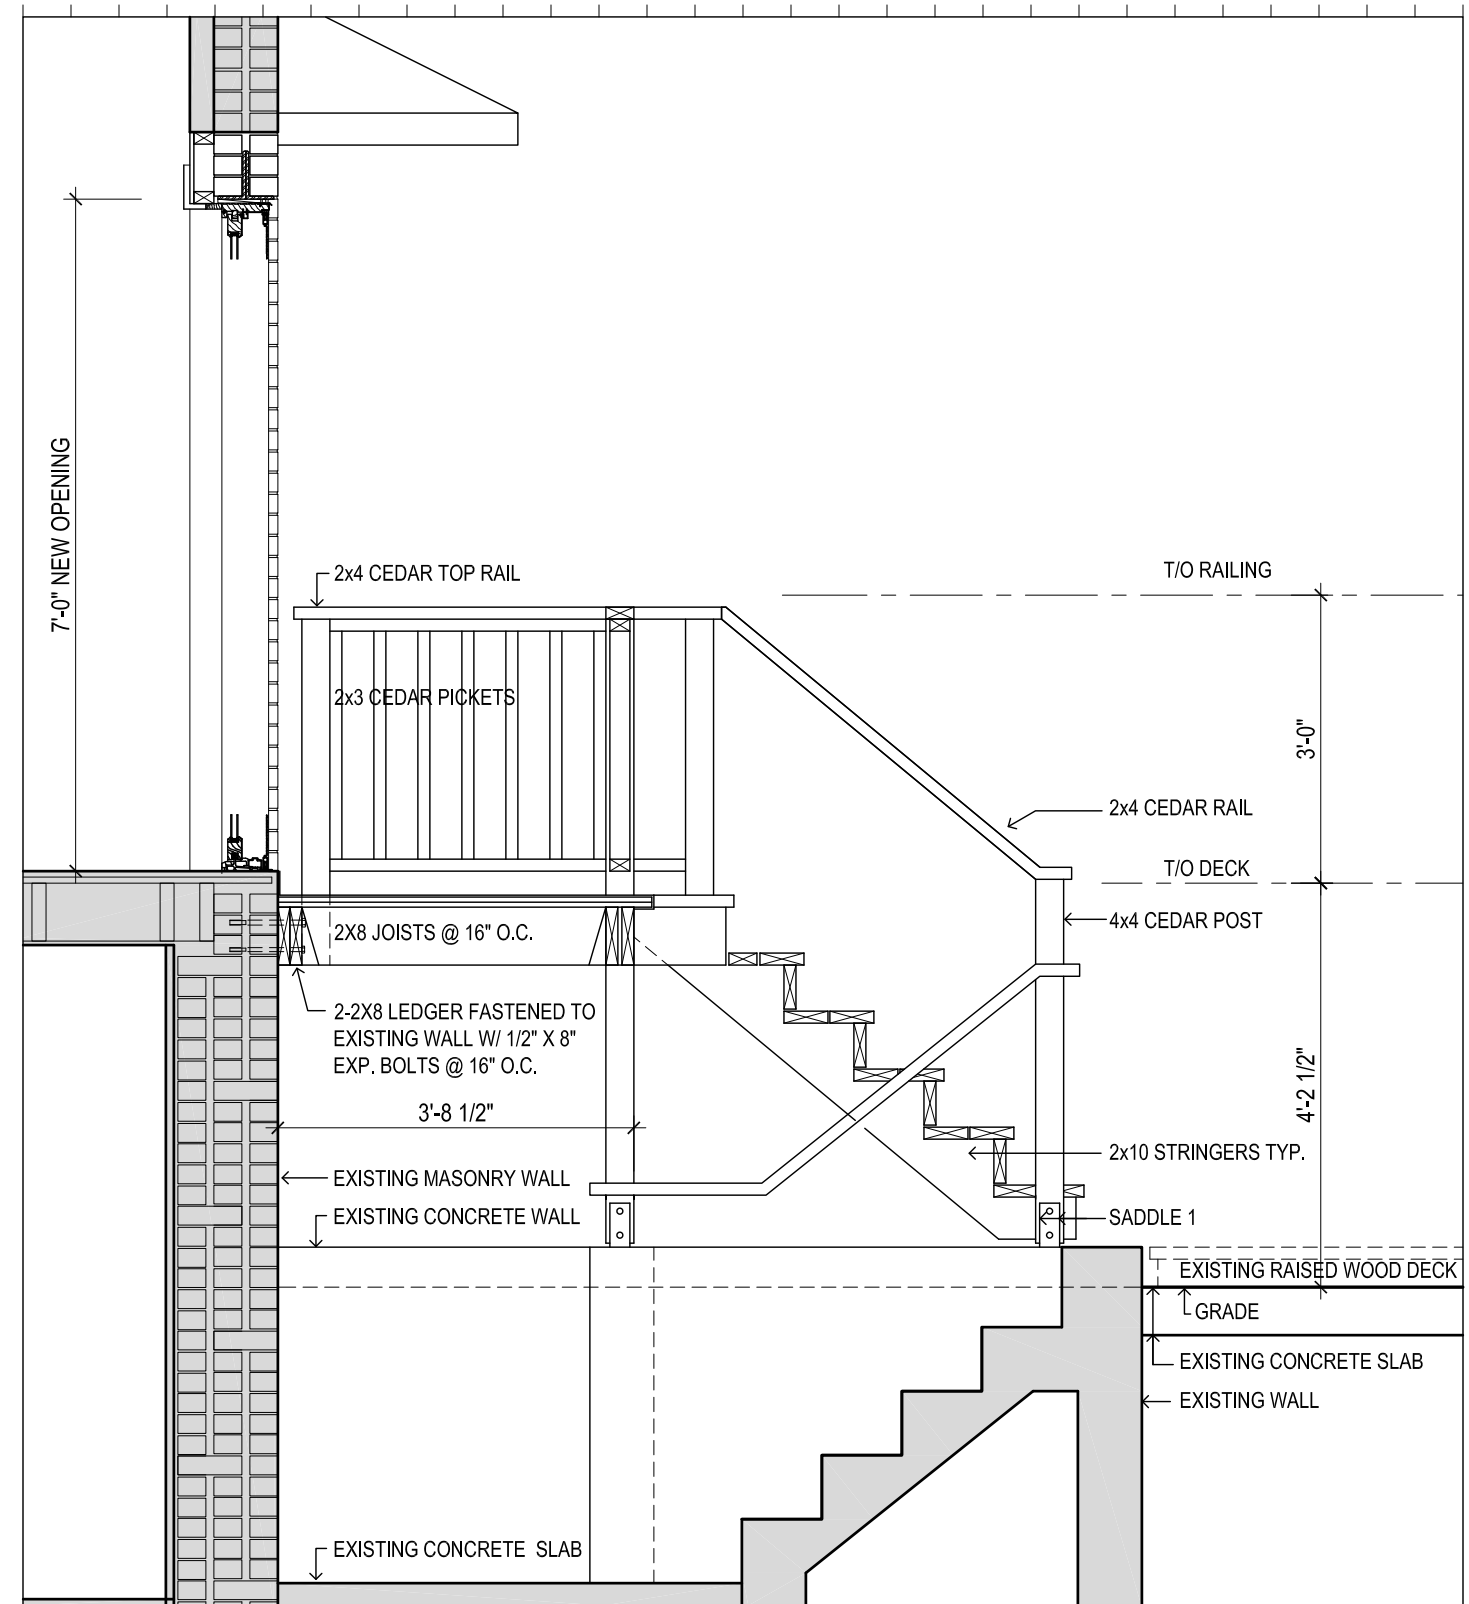

1 SECTION AT REAR WALL  
A7.2 Scale: 1/2" = 1'-0"

SECTION DETAILS

**jba** John Boone  
ARCHITECT

523 BRUNSWICK AVE.  
Toronto, Ontario

DRAWING SCALE As Noted  
PROJECT DATE AUG. 2012  
PROJECT NUMBER 12A09  
DRAWN BY jb, sg

51 Arundel Avenue, Toronto, Ontario, M4K 3A3  
Tel: 416 469 3264 Email: johnboone@rogers.com

This drawing is the Property of John Boone Architect and may be used for this project only. Scale from drawings for reference only. Dimensions to be checked and verified by the contractor on site.

PLOT DATE : January 11, 2013

**A7.2**

No.	DATE	DESCRIPTION
1	August 18, 2012	BASE DRAWINGS COMPLETED