


1  
A9.0

2  
A9.0

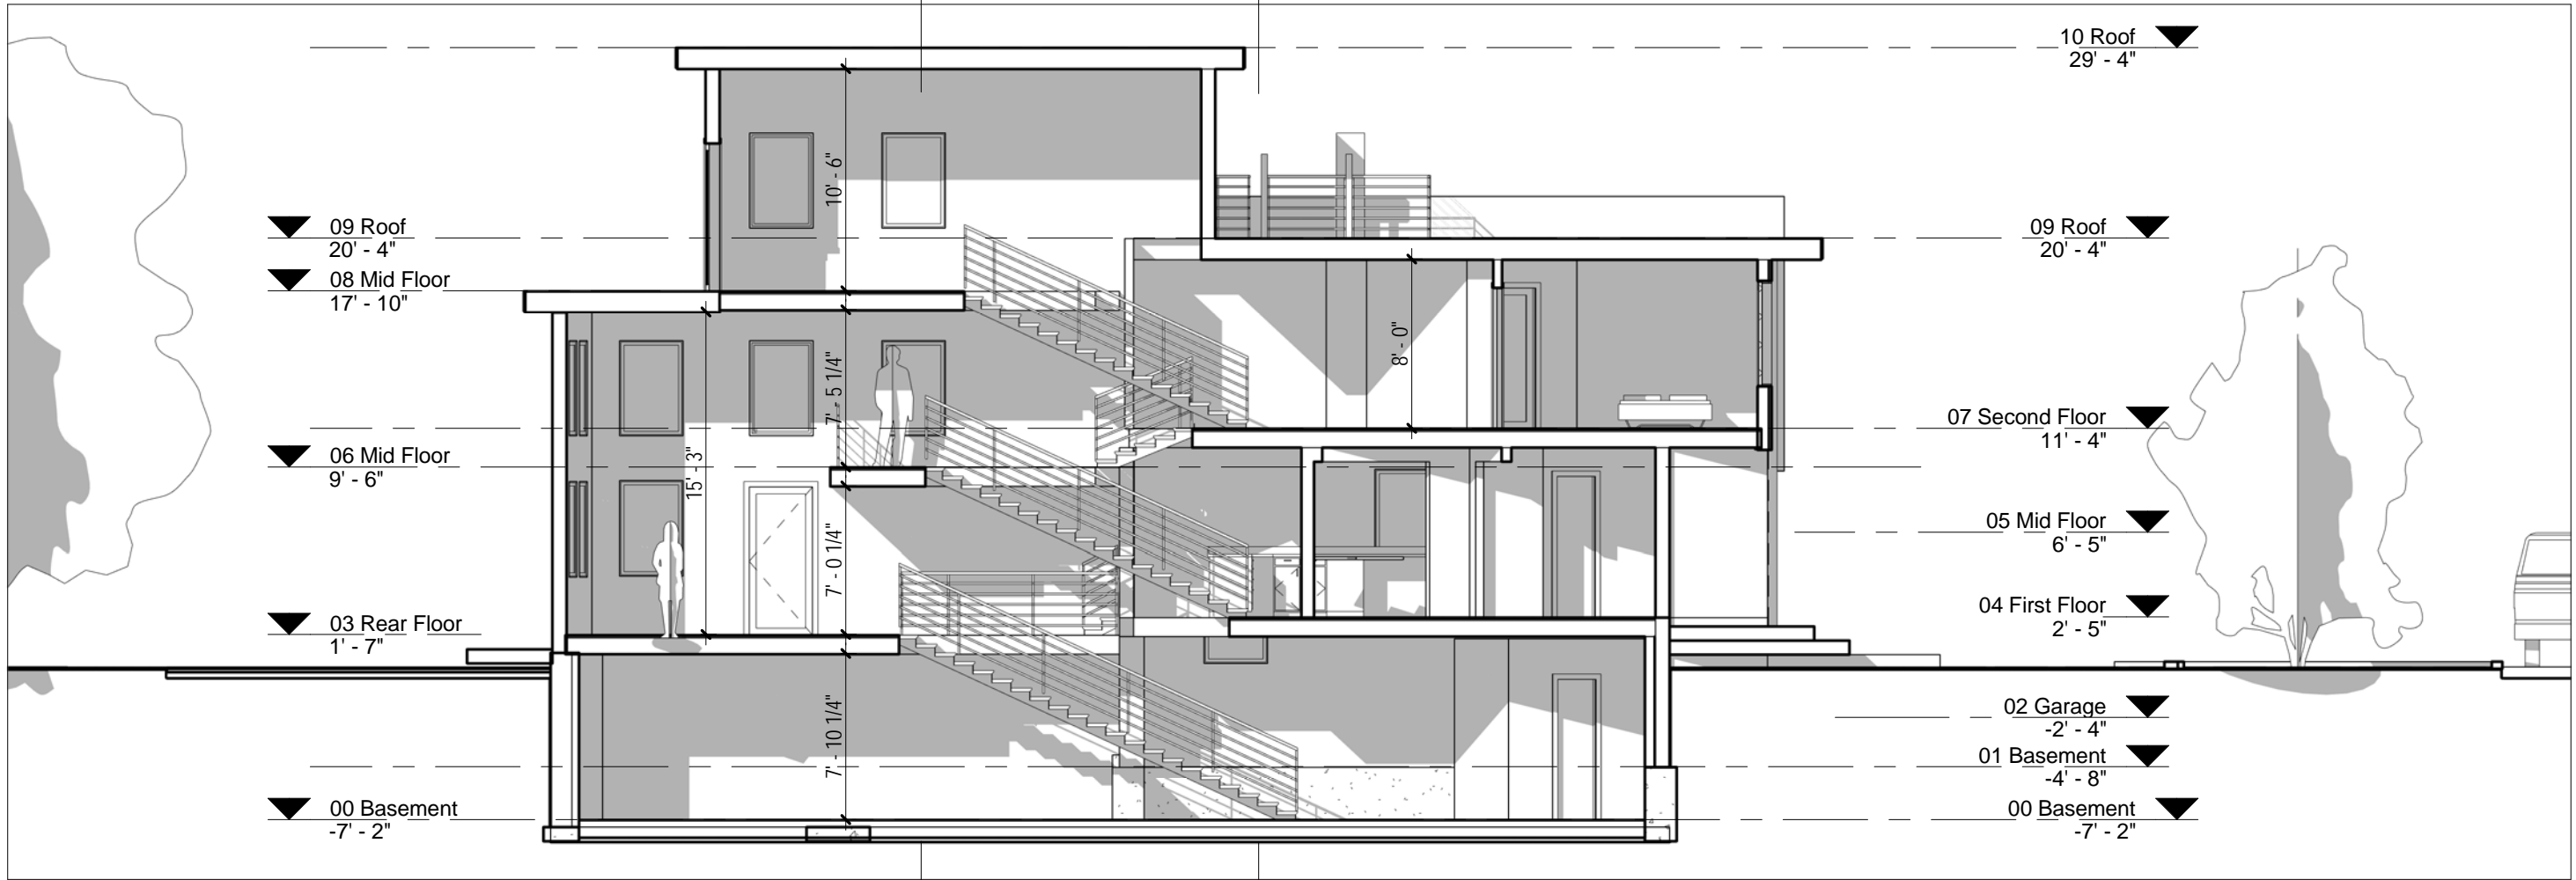

1 Section C  
1/8" = 1'-0"

No.	Description	Date
1	Base Drawings Completed	Sep 15, 2013

# 108 Elmhurst Avenue

Plot Date :

**jba** John Boone  
**ARCHITECT**  
51 Arundel Avenue, Toronto, Ontario, M4K 3A3  
Tel: 416 469 3264 Email: johnboone@rogers.com

This drawing is the Property of John Boone Architect and may be used for this project only. Scale from drawings for reference only. Dimensions to be checked and verified by the contractor on site.

Section C		A8.0
Project number	13A12	
Date	July 2013	
Drawn by	HML, JB	
Checked by	JB	Scale 1/8" = 1'-0"